

State of Wyoming Corner Record


(In compliance with the CORNER PERPETUATION AND FILING ACT, Wyoming Statutes, 2013 Section 33-29-901 through 33-29-910, and the Rules and Regulations of the Board of Professional Engineers and Professional Land Surveyors)

Reverse side of this form may be used if more space is needed.


Record of original survey and citation of source of historical information (if corner is lost or obliterated). Description of corner monumentation evidence found and/or monument and accessories established to perpetuate the location of this corner. Sketch of relative location of monument, accessories, and reference points with course and distance to adjacent corner(s) (if determined in this survey). Method and rationale for reestablishment of lost or obliterated corner.

NOTE:
 LINES SHOWN ARE BETWEEN MONUMENTS AND MAY OR MAY NOT BE SECTION OR SECTION SUBDIVISION LINES.

SET THE MONUMENT FOR THIS CLOSING CORNER WHICH IS A 2025 2.5" UELS ALUMINUM CAP MARKED PLS 9954 FOR WYOMING AND PLS 28285 FOR COLORADO AND IS FLUSH WITH THE GROUND ON THE STATE LINE. IT IS SET BETWEEN SECTIONS 17 & 16 USING STATE LINE POSTS EAST-WEST AND SECTION CORNERS NORTH-SOUTH.

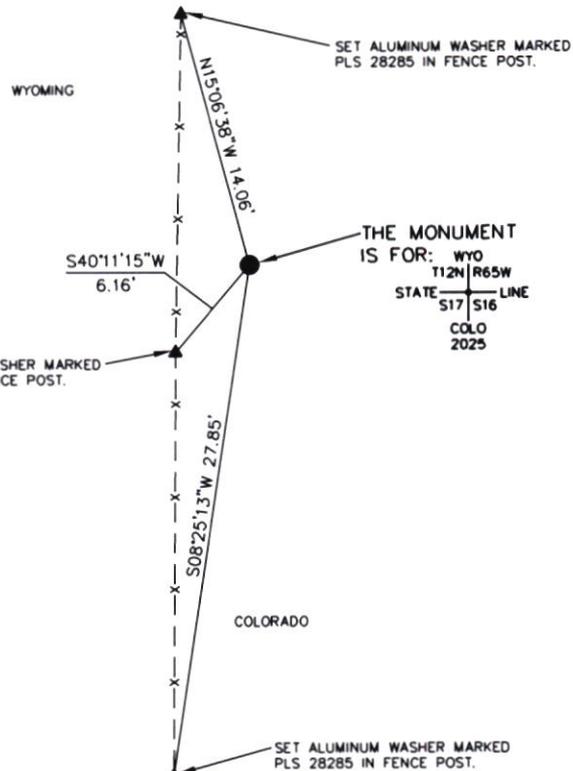

Monument Location

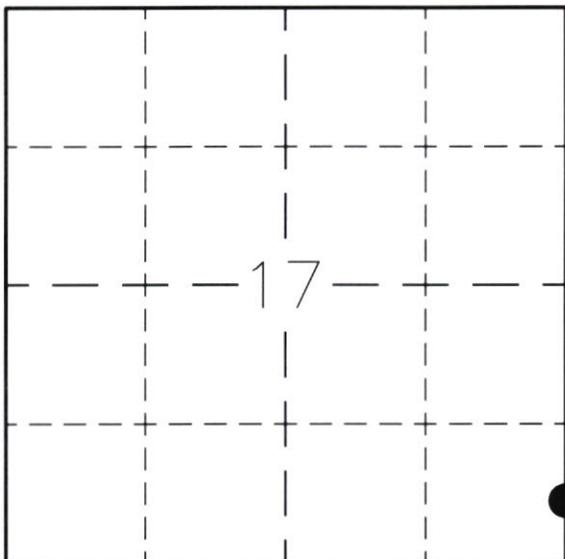

CORNER MONUMENT SYMBOLS
 ● RECORD IS FOR THIS CORNER MONUMENT.
 ▲ A RELATED CORNER OR WC MONUMENT.

SCALE 1"=10'
 (EXCEPT IN TRIVIAL CASES)
 BEARINGS ARE RELATED TO WGS 84 WITH GPS OBSERVATIONS
 DRAWN BY: Q.A.M.
 05/14/25
 P.C. O. RICE



Date of Field Work: 02-26-25 Office Reference: _____

Monument Inscription

Cross Index Plat


1	2	3	4	5	6	7	8	9	10	11	12	13	14	15	16	17	18	19	20	21	22	23	24	25	
A																									
B																									
C																									
Firm/Agency, Address
UELS, LLC
913 38th Avenue Court
Greeley, Co 80634
 Telephone Number: 970-506-1544

This corner record was prepared by me or under my direction and supervision.

SEAL & SIGNATURE

WY/CO BORDER

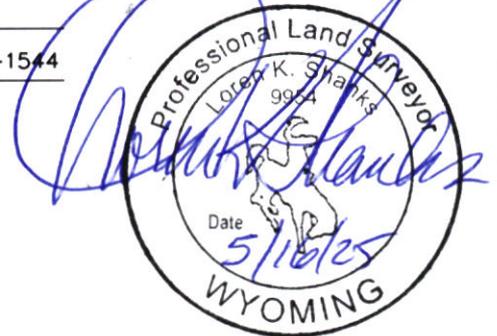

Corner Name SOUTHEAST CORNER OF SECTION 17 Section 17, T 12 N, R 65 W, 6TH P.M. Cross-Index No.: M.7-9
 County: LARAMIE