

State of Wyoming Corner Record

(In compliance with the CORNER PERPETUATION AND FILING ACT, Wyoming Statutes, 1997 Section 33-29-140 et. seq. and the Rules and Regulations of the Board of Professional Engineers and Professional Land Surveyors.)


Reverse side of this form may be used if more space is needed

Record of original survey and citation of source of historical information (if the corner is lost or obliterated). Description of the corner monumentation, evidence found and/or monument and accessories established to perpetuate the location of this corner. Sketch of relative location of monument, accessories and reference points with course and distance to adjacent corner(s) (if determined in this survey). Method and rationale for reestablishment of a lost or obliterated corner.

RECORD GLO STONE

FOUND/SET: Found GLO STONE Appropriately marked


Monument Location:

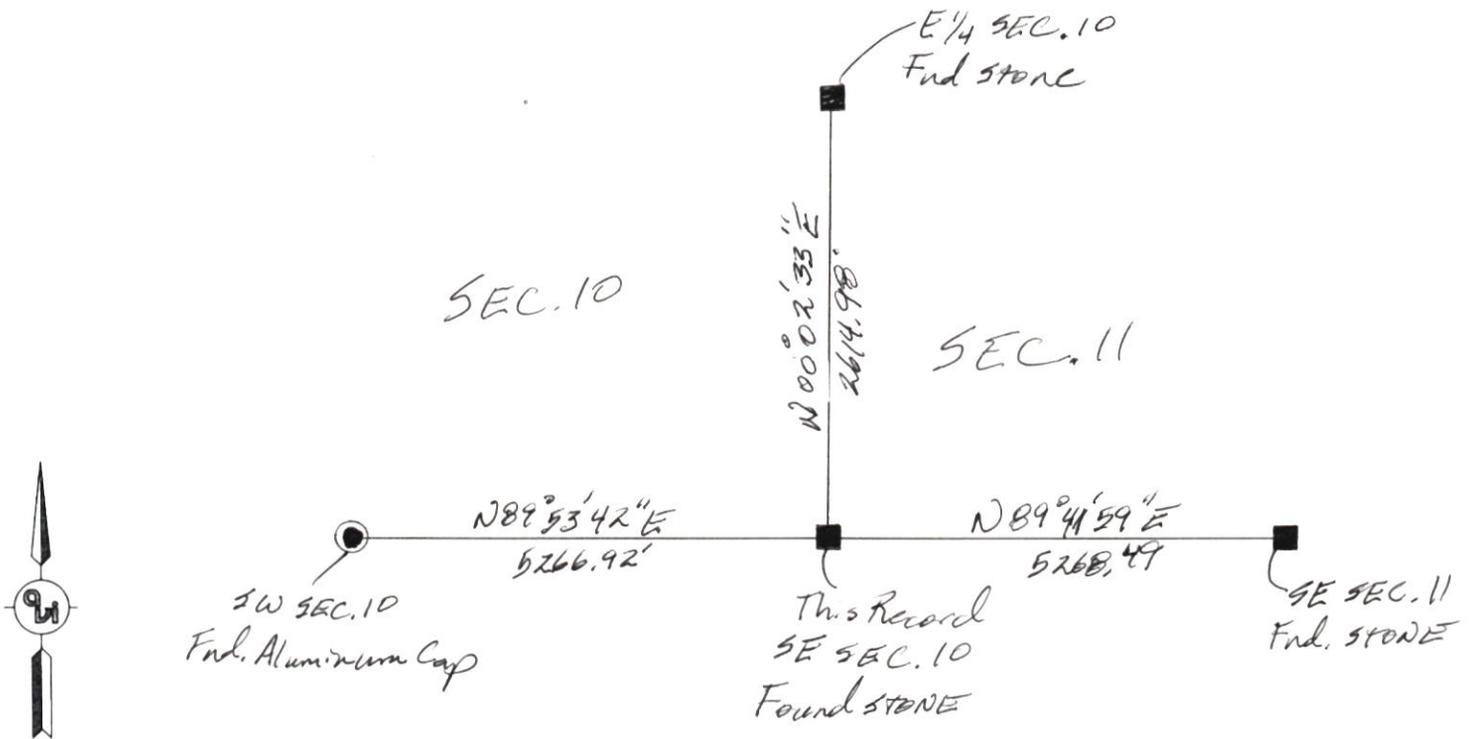

Date of Field Work 2023

Office Reference Job # 4705

CROSS-INDEX DIAGRAM

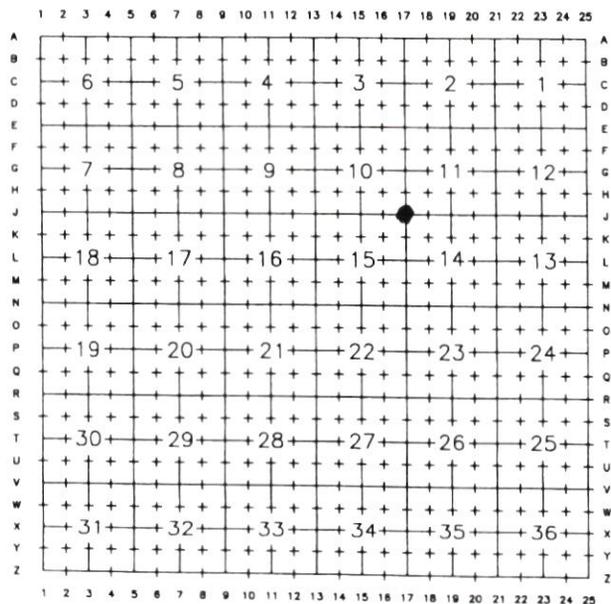

Land Surveyor/ Firm/ Address:
 LS # 16571
 Scott Bruce
 AVI PC.
 1103 Old Town Lane.
 Cheyenne, Wyoming 82009
 Telephone: (307) 637-6017

This corner record was prepared by me or under my direction and supervision.
 SEAL & SIGNATURE



Corner Name: SE Section 10, T. 12 N., R. 62 W., 6th P.M.

Cross-Index No.: J-17

SBRPEPLS/PLSW March 1994, PLSW January 1998

Laramie County, Wyoming



RECP #: 888410

RECORDED 2/20/2025 AT 9:47 AM BK# 2916 PG# 1378
 Debra K. Lee, CLERK OF LARAMIE COUNTY, WY PAGE 1 OF 1