

# State of Wyoming Corner Record

(In compliance with the CORNER PERPETUATION AND FILING ACT, Wyoming Statutes, 1997 Section 33-29-140 et. seq. and the Rules and Regulations of the Board of Professional Engineers and Professional Land Surveyors.)


Reverse side of this form may be used if more space is needed.

Record of original survey and citation of source of historical information (if the corner is lost or obliterated). Description of the corner monumentation, evidence found and/or monument and accessories established to perpetuate the location of this corner. Sketch of relative location of monument, accessories and reference points with course and distance to adjacent corner(s) (if determined in this survey). Method and rationale for reestablishment of a lost or obliterated corner.

RECORD *Aluminum Cap L5 2927*

FOUND/SET: *Found Aluminum Cap L5 2927*


Monument Location:

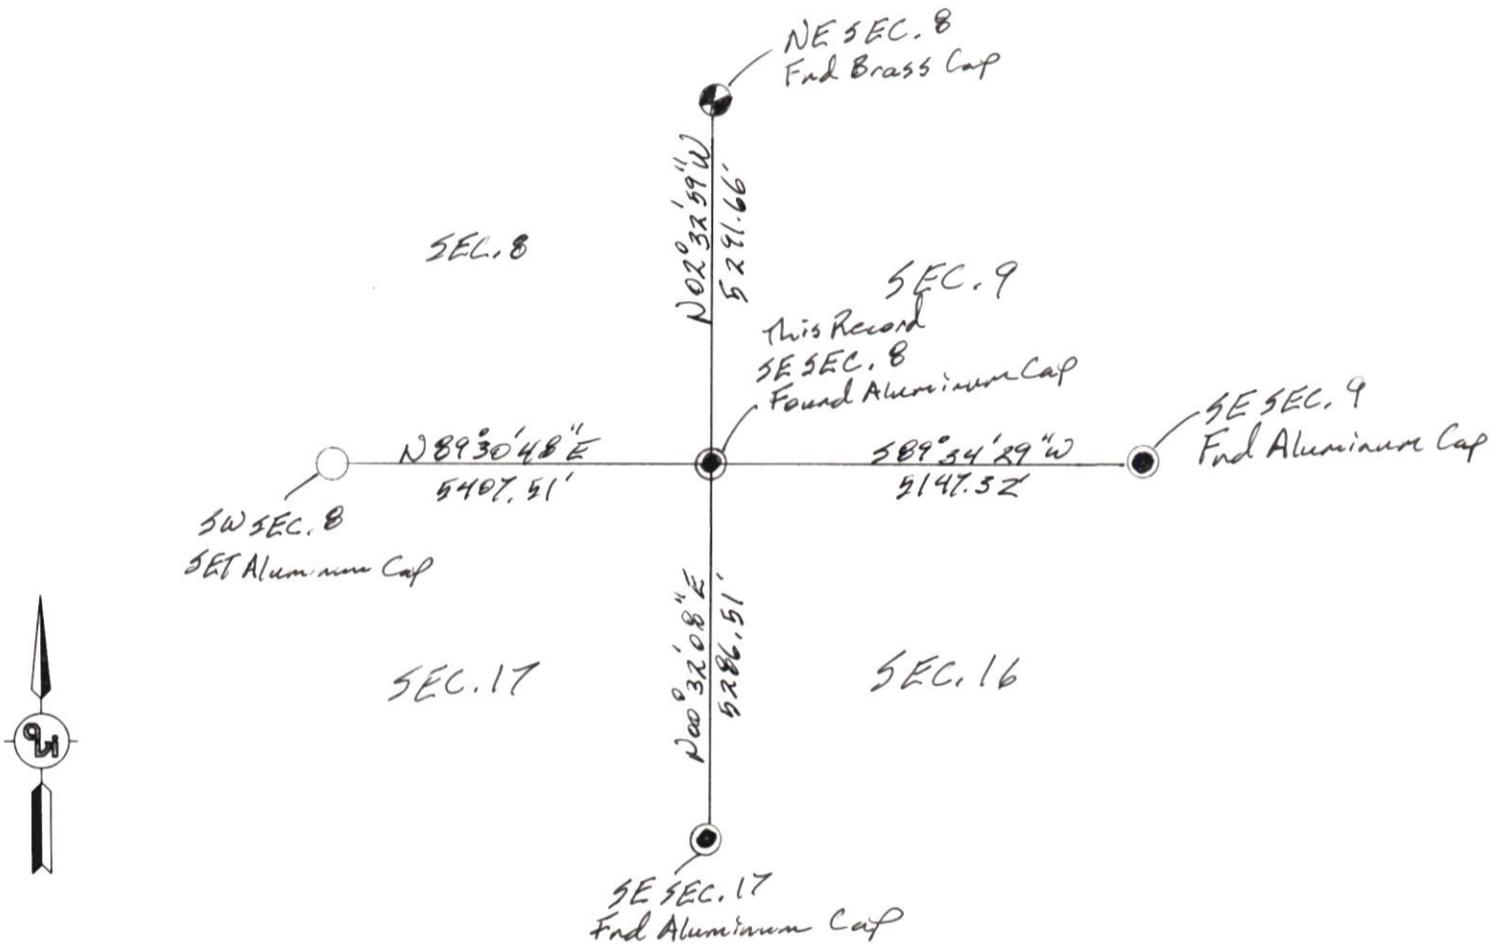

Date of Field Work: \_\_\_\_\_

Office Reference: \_\_\_\_\_ Job # \_\_\_\_\_

### CROSS-INDEX DIAGRAM

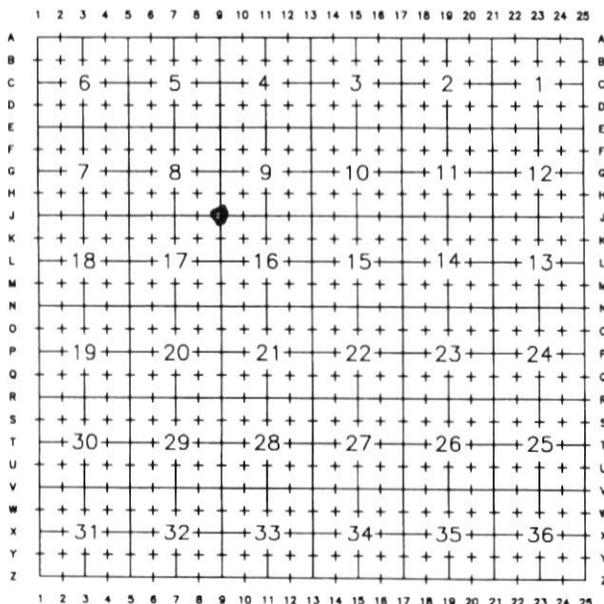

Land Surveyor/ Firm/ Address:  
 LS # 16571  
 Scott Bruce  
 AVI PC.  
 1103 Old Town Lane.  
 Cheyenne, Wyoming 82009  
 Telephone: (307) 637-6017

This corner record was prepared by me or under my direction and supervision.  
 SEAL & SIGNATURE



Corner Name: SE Section 8, T. 12 N., R. 67 W., 6th P.M.

Cross-Index No.: J-9

SBRPEPLS/PLSW: March 1994; PLSW January 1998

Laramie County, Wyoming



REC # : 888419  
 RECORDED 2/20/2025 AT 9:47 AM BK# 2916 PG# 1387  
 Debra K. Lee, CLERK OF LARAMIE COUNTY, WY PAGE 1 OF 1