

**CERTIFIED LAND CORNER RECORDATION**

DESCRIPTION OF CORNER EVIDENCE FOUND, AND ORIGINAL RECORD (If known)

LOCATION Corner established by this survey.

S.19 Corner established in accordance with Chapter 77 of the Session Laws  
 L.3 L.2 of Wyoming, 1911.  
 C.C.  
 T.12N., R.70W. Corner establishment and monumentation as authorized by Laramie  
 6th P.M. County Commissioners per letter from Laramie County Engineer dated  
 (SW cor. of Laramie Co.) 23 September 1975.


DESCRIPTION OF MONUMENT AND ACCESSORIES ESTABLISHED TO PERPETUATE THE ORIGINAL LOCATION OF THIS CORNER:

At the corner: Set a 6" square x 48" long reinforced concrete monument with brass cap in top, 24" in the ground, impressed "WYO" on north, "LAR CO" on east, "COLO" on south and "ALB CO" on west.

Accessories: None

SKETCH, WITH COURSE AND DISTANCE TO ADJACENT CORNER IF DETERMINED IN THIS SURVEY.  
 (May Sketch or Paste Reproduction on Reverse Side.)

Basis of Bearing - By solar observation.  
 Distances based on measurements by electronic means.

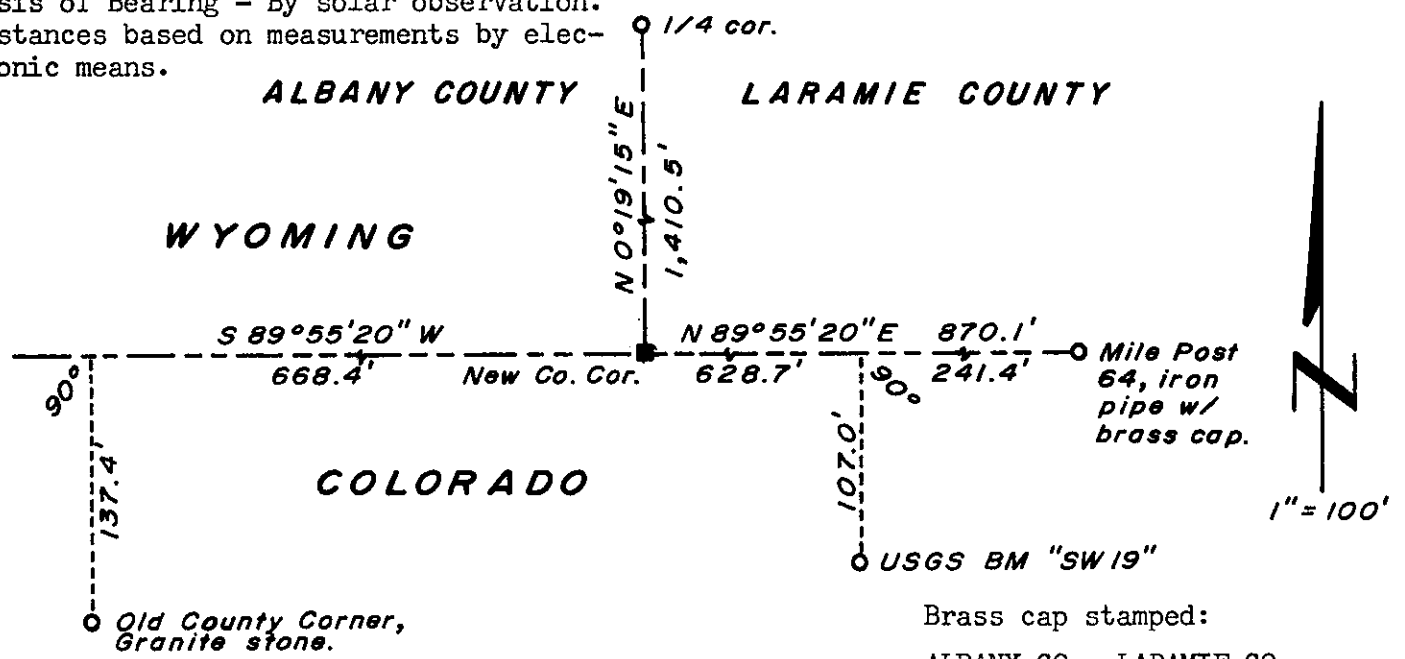

Brass cap stamped:  
 ALBANY CO. LARAMIE CO.  
 WYO.  
 COLO.  
 SET BY  
 WYO. LS 519 1975



I, R.L. Hudson certify that I have carefully performed or reviewed the work done on the diagrammed corner as reported on this recordation form and approve the same.

R.L. Hudson Wyoming L.S. No. 519  
 Signature of Surveyor Registration No.

STATE OF WYOMING,  
 Office of Clerk and Recorder,  
 County of Laramie

This "corner record" was filed for record on the 29 day of December, 1975, was noted on the cross-index plat and is assigned page No. 1, in book No. filed.

Janet C. Whitehead  
 County Official

Cross Index No. <u>R1</u>	T. <u>12</u>	R. <u>70</u>	Mer.
_____	T. _____	R. _____	Mer.
_____	T. _____	R. _____	Mer.
Photographed

Indexed *FB*

Filed

ASSISTANT

The State of Wyoming }  
County of Laramie } SS

This instrument was filed for record  
at *2 44* o'clock *P* M. on the  
*29<sup>th</sup>* day of *April*  
A. D. 19 *25* and duly recorded in  
book *1264* on page *1264*.

*James C. Whithead*

County Clerk & Ex-Officio Register at Deeds

By \_\_\_\_\_ Deputy