

A-21  
 T.14N.  
 35 | 36 R  
 2 | 1 62  
 W  
 T.13N.

RECEIVED  
 LARAMIE COUNTY  
 CHEYENNE, WY.

'94 FEB 9 PM 8 48  
 135961

CERTIFIED LAND CORNER RECORDATION

DESCRIPTION OF CORNER EVIDENCE FOUND, AND ORIGINAL RECORD (If known)

ORIGINAL G.L.O. RECORD: UNKNOWN - ALFRED M. RODGERS U.S. DEPUTY SURVEYOR, 1871

LARAMIE COUNTY ROAD RECORDS: SURVEY OF EXT. C.R. #2-78 PAGE 10 BOOK ?

SE Cor 35 NO STONE  
 SET "C.R." STONES 56.4 NE & NW


FOUND: C.R. STONE IN PLOWED FIELD NE OF CORNER POSITION.  
 MONUMENT WAS DISTURBED AND NOT ACCEPTED FOR C. R.O.  
 LOCATION, ALSO SINCE C. R. NOTES INDICATE ORIGINAL STONE WAS NOT FOUND "NO STONE"  
 FENCES LONGITUDINALLY WERE NOT ACCEPTED AS EVIDENCE OF ORIGINAL CORNER LOCATION.

DESCRIPTION OF MONUMENT AND ACCESSORIES ESTABLISHED  
 TO PERPETUATE THE ORIGINAL LOCATION OF THIS CORNER:

SET: AT THE HELD LATITUDINAL POSITION OF FENCE LINE AND THE  
 PROPORTIONAL DISTANCES OF ALLEGED CORNERS EAST AND WEST  
 I SET A NO. 5 X 24" REBAR WITH 2" ALUMINUM CAP MARKED ...  
 SET A STEEL FENCE POST WITNESS.

S.S.S.  
 T.14N.  
 35 | 36 R  
 2 | 1 62  
 W  
 T.13N.  
 1993  
 P.L.S. 2927

SKETCH, WITH COURSE AND DISTANCE TO ADJACENT CORNER IF DETERMINED IN THIS SURVEY.  
 (May Sketch or Paste Reproduction on Reverse Side.)

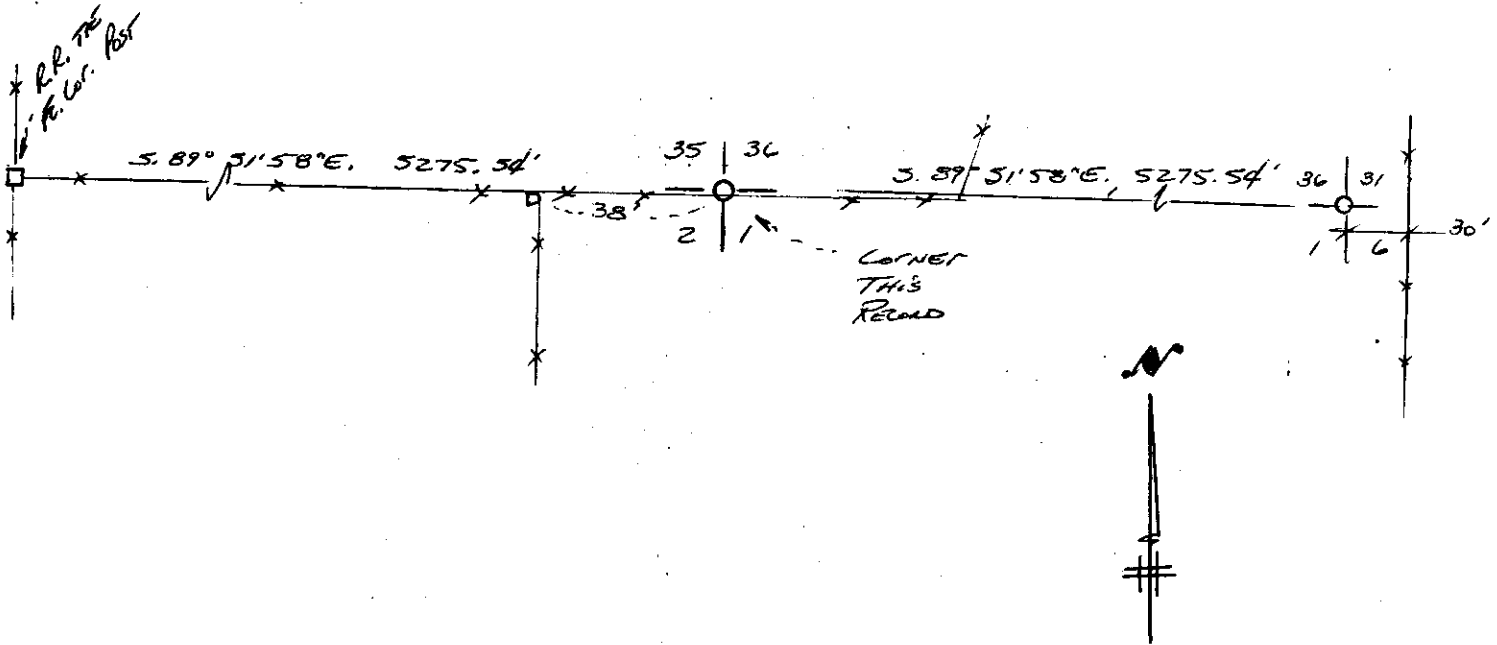


BASIS OF BEARINGS: SOLAR OBSERVATION @ NW Cor.  
 SEC. 1, T.13N., R.62W.

I, PAUL A. RED certify that I have carefully performed ~~the~~ the work done on the diagrammed corner as reported on this recordation form and approve ~~the same~~ the same.

Signature of Surveyor

Registration No.

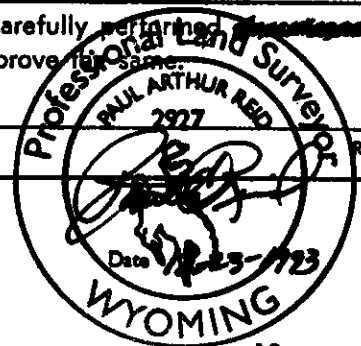

STATE OF WYOMING,  
 Office of Clerk and Recorder,  
 County of \_\_\_\_\_

This "corner record" was filed for record on the \_\_\_\_\_ day of \_\_\_\_\_, 19\_\_\_\_, was noted on the cross-index plat and is assigned page No. \_\_\_\_\_, in book No. \_\_\_\_\_.

County Official			
Cross Index No. <u>A-21</u>	T. <u>13N</u>	R. <u>62W. 6<sup>th</sup></u>	Mer.
_____	T. _____	R. _____	Mer.
_____	T. _____	R. _____	Mer.
BOOK 1365

1675