

# State of Wyoming Corner Record


(In compliance with the *CORNER PERPETUATION AND FILING ACT*, Wyoming Statutes, 1997 Section 33-29-140 et. seq. and the Rules and Regulations of the Board of Professional Engineers and Professional Land Surveyors.)

Reverse side of this form may be used if more space is needed.

Record of original survey and citation of source of historical information (if the corner is lost or obliterated). Description of the corner monumentation, evidence found and/or monument and accessories established to perpetuate the location of this corner. Sketch of relative location of monument, accessories and reference points with course and distance to adjacent corner(s) (if determined in this survey). Method and rationale for reestablishment of a lost or obliterated corner.


**RECORD GLO:** Silas Reed Survey 1871

**FOUND:** 2 1/2" ALUMINUM CAP PLS 14277

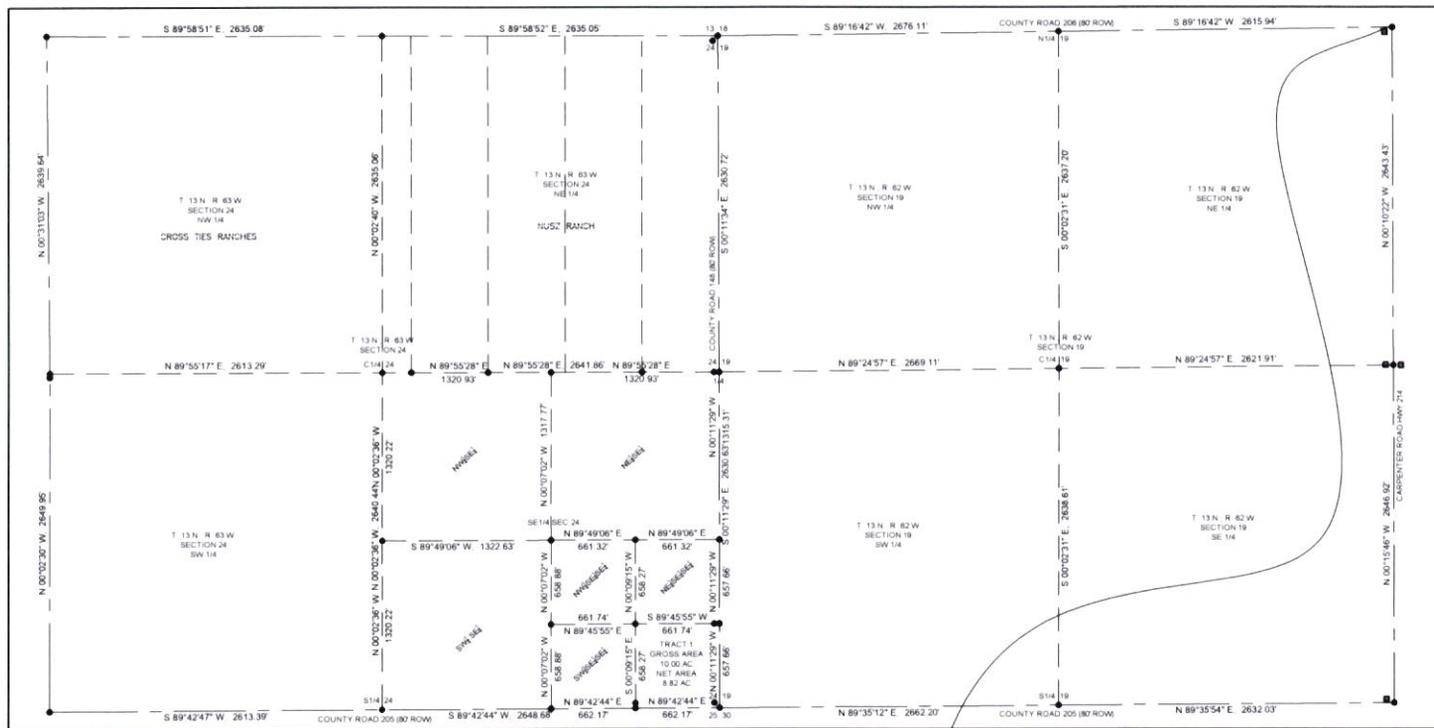

**Monument Location:**  
Northeast Corner  
Section 19  
T. 13 N. R. 62 W.


**Monument Inscription:**

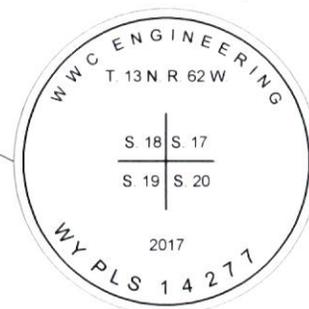

Date of Field Work: JULY 2023

Office Reference: Job # 4752

### CROSS-INDEX DIAGRAM

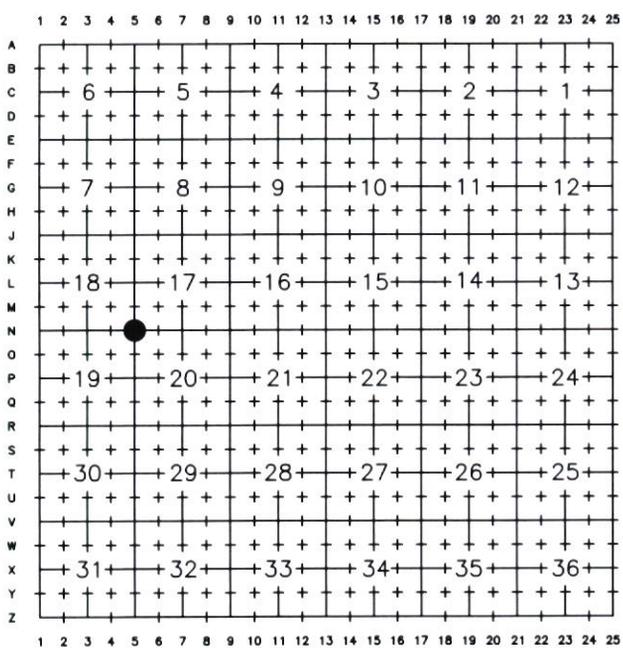

Land Surveyor/ Firm/ Address:  
PLS #12045  
Adam E. Deschler  
AVI PC.  
1103 Old Town Lane.  
Cheyenne, Wyoming 82009  
Telephone: (307) 637-6017

This corner record was prepared by me or under my direction and supervision.  
**SEAL & SIGNATURE**



**RECP #: 863562**  
**RECORDED 10/5/2023 AT 2:56 PM BK# 2852 PG# 1244**  
 Debra K. Lee, CLERK OF LARAMIE COUNTY, WY PAGE 1 OF 1

Corner Name: Northeast Corner Section 19, T. 13 N., R. 62 W., 6th P.M.

Cross-Index No.: N-5

SBRPEPLS/PLSW: March 1994; PLSW January 1998

Laramie County, Wyoming