

State of Wyoming Corner Record


(In compliance with the *CORNER PERPETUATION AND FILING ACT*, Wyoming Statutes, 1997 Section 33-29-140 et. seq. and the Rules and Regulations of the Board of Professional Engineers and Professional Land Surveyors.)

Reverse side of this form may be used if more space is needed.

Record of original survey and citation of source of historical information (if the corner is lost or obliterated). Description of the corner monumentation, evidence found and/or monument and accessories established to perpetuate the location of this corner. Sketch of relative location of monument, accessories and reference points with course and distance to adjacent corner(s) (if determined in this survey). Method and rationale for reestablishment of a lost or obliterated corner.

RECORD GLO: Silas Reed Survey 1871

FOUND: #5 rebar (missing cap)

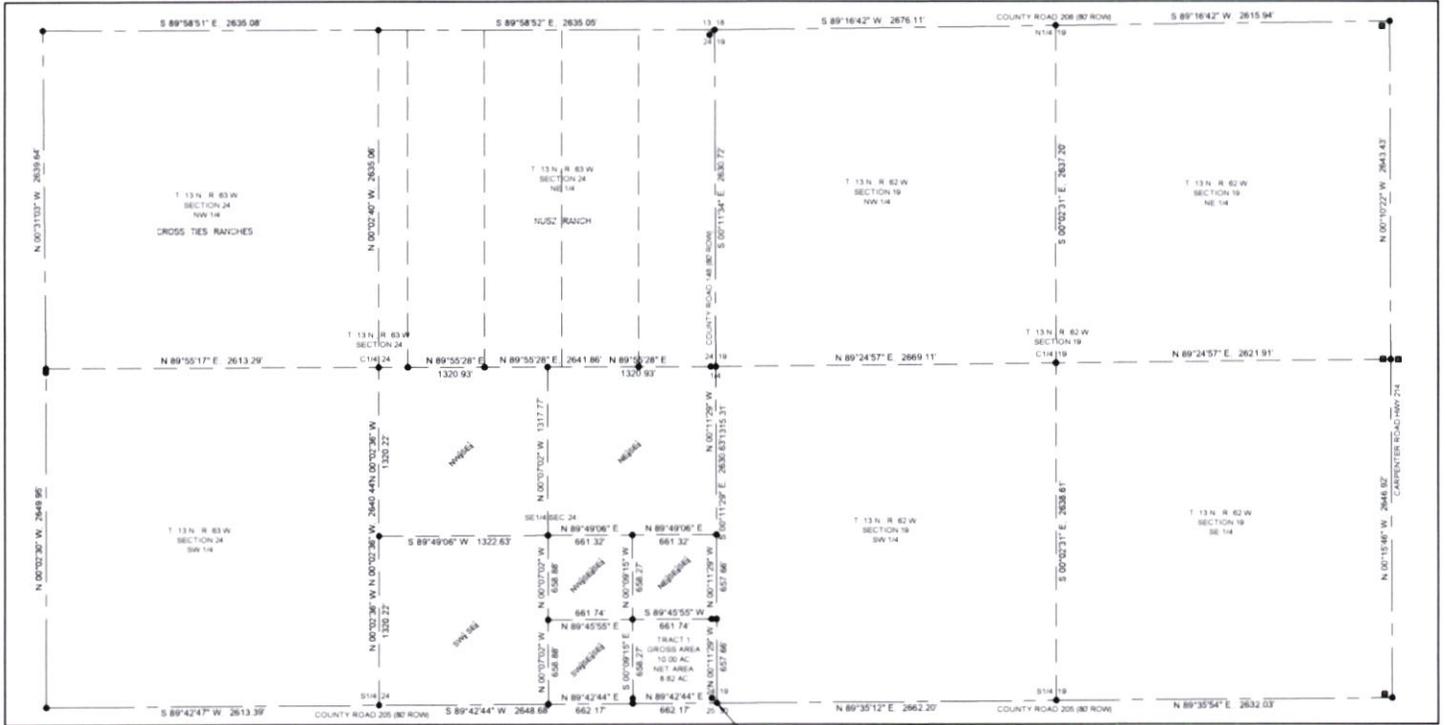

Monument Inscription:




Monument Location:
Southeast Corner
Section 24
T.13 N. R.63 W.

Date of Field Work: JULY 2023

Office Reference: Job # 4752

CROSS-INDEX DIAGRAM

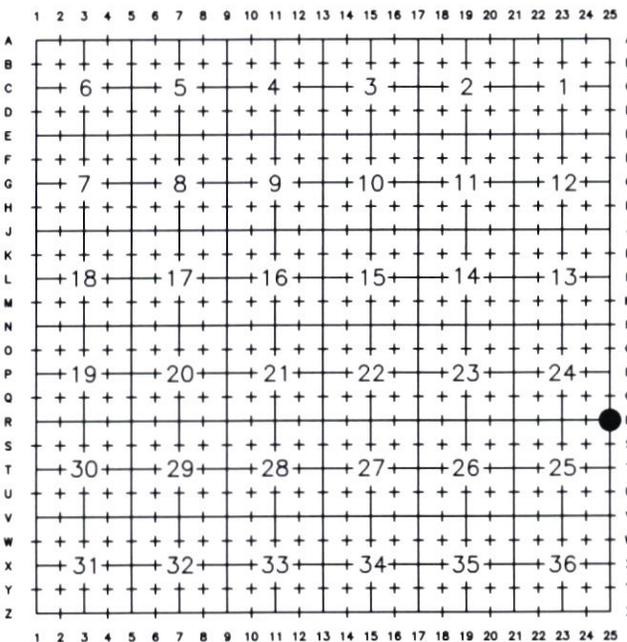

Land Surveyor/ Firm/ Address:
PLS #12045
Adam E. Deschler
AVI PC.
1103 Old Town Lane.
Cheyenne, Wyoming 82009
Telephone: (307) 637-6017

This corner record was prepared by me or under my direction and supervision.
SEAL & SIGNATURE



RECP #: 863575
RECORDED 10/5/2023 AT 2:58 PM BK# 2852 PG# 1257
 Debra K. Lee, CLERK OF LARAMIE COUNTY, WY PAGE 1 OF 1

Corner Name: Southeast Corner Section 24, T. 13 N., R. 63 W., 6th P.M.

Cross-Index No.: R-25