

State of Wyoming Corner Record

(In compliance with the **CORNER PERPETUATION AND FILING ACT**, Wyoming Statutes, 1997 Section 33-29-140 et. seq., and the Rules and Regulations of the Board of Professional Engineers and Professional Land Surveyors)


Reverse side of this form may be used if more space is needed.

ORIGINAL RECORD: NOT ORIGINALLY SURVEYED


FOUND: NO MONUMENT OR ACCESSORIES FOUND. ACCEPTED OLD FENCE POST CORNER AS CENTER OF SECTION 35.

SET: 24" LONG NO. 5 REBAR WITH 2-1/2" ALUMINUM CAP STAMPED "LWS PLS 9387"


NOTE: BEARINGS AND DISTANCES HEREON ARE BASED ON UTM ZONE 13F - NAD83/NAVD88 AND ARE SHOWN AT GRID. IN ORDER TO OBTAIN GROUND DISTANCES USE A COMBINED SCALE FACTOR OF 1.0006282796

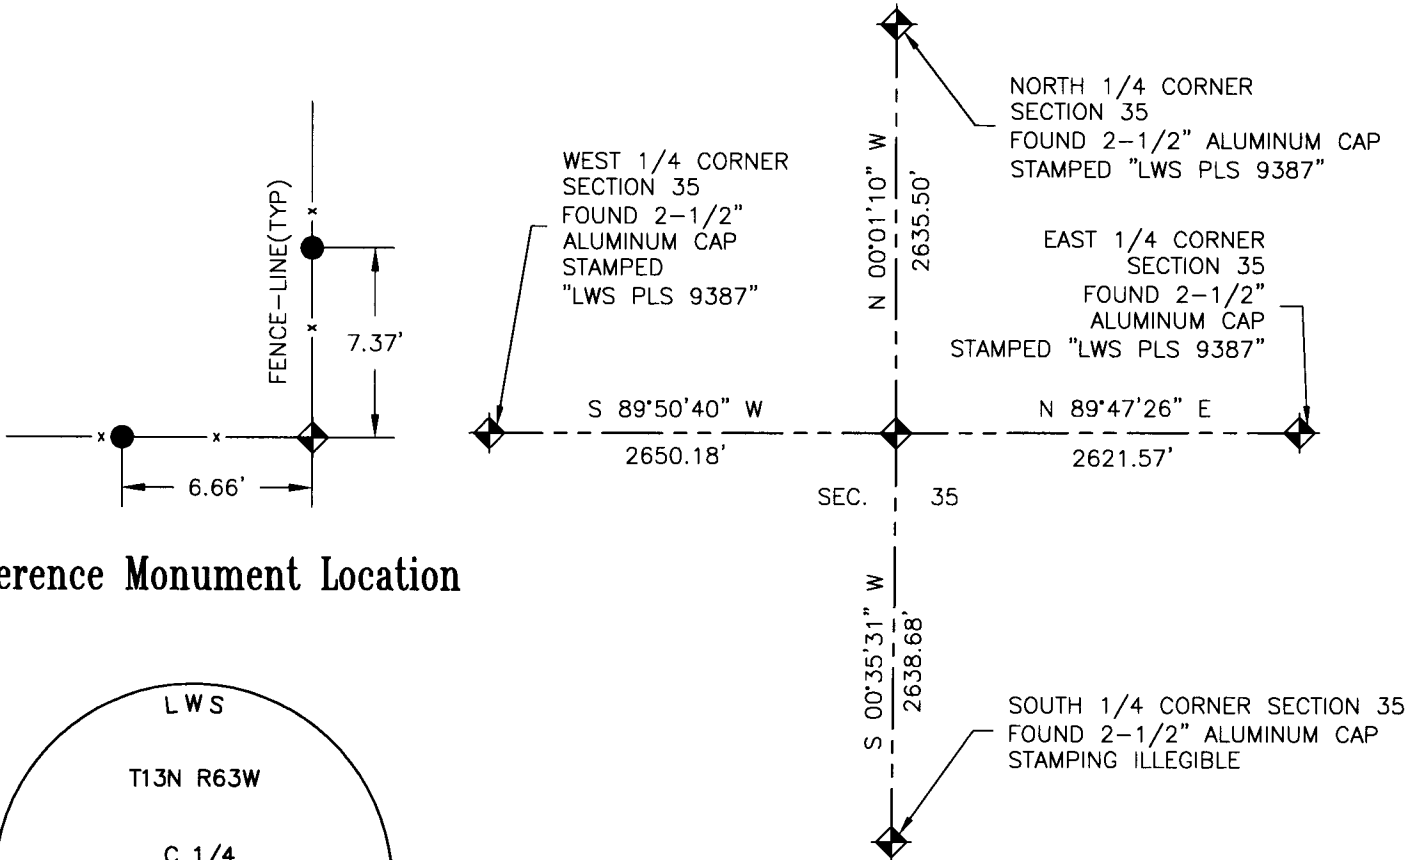

Reference Monument Location

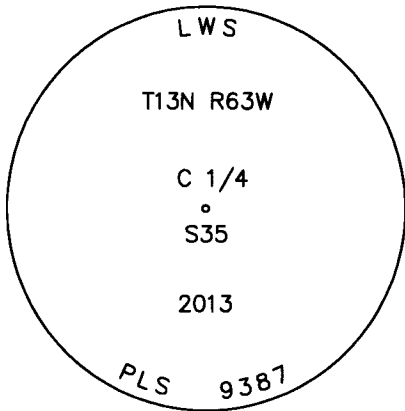

Monument Location

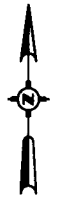

N.T.S.

Monument Location

- = CENTER 1/4 CORNER SECTION 35 ACCEPTED FENCE CORNER POST AS CENTER OF SECTION. SET 24" LONG NO. 5 REBAR WITH 2-1/2" ALUMINUM CAP, SET ALONG SOUTH SIDE OF FENCE CORNER POST
- = SET 2" METAL SHINER WITH NAIL IN FENCE POST

Date of Field Work: 02/11/2013

Office Reference: Project #50612

Cross Index Plat


| | | | | | | | | | | | | | | | | | | | | | | | | | | | |
|---|---|---|----|---|----|---|---|---|----|----|----|----|----|----|----|----|----|----|----|----|----|----|----|----|----|---|---|
| | 1 | 2 | 3 | 4 | 5 | 6 | 7 | 8 | 9 | 10 | 11 | 12 | 13 | 14 | 15 | 16 | 17 | 18 | 19 | 20 | 21 | 22 | 23 | 24 | 25 | | |
| A | | | | | | | | | | | | | | | | | | | | | | | | | | | A |
| B | | + | + | + | + | + | + | + | + | + | + | + | + | + | + | + | + | + | + | + | + | + | + | + | + | + | B |
| C | | + | 6 | + | 5 | + | + | + | 4 | + | + | + | 3 | + | + | + | 2 | + | + | + | 1 | + | + | + | + | + | C |
| D | | + | + | + | + | + | + | + | + | + | + | + | + | + | + | + | + | + | + | + | + | + | + | + | + | + | D |
| E | | + | + | + | + | + | + | + | + | + | + | + | + | + | + | + | + | + | + | + | + | + | + | + | + | + | E |
| F | | + | + | + | + | + | + | + | + | + | + | + | + | + | + | + | + | + | + | + | + | + | + | + | + | + | F |
| G | | + | 7 | + | 8 | + | + | + | 9 | + | + | + | 10 | + | + | + | 11 | + | + | + | 12 | + | + | + | + | + | G |
| H | | + | + | + | + | + | + | + | + | + | + | + | + | + | + | + | + | + | + | + | + | + | + | + | + | + | H |
| J | | + | + | + | + | + | + | + | + | + | + | + | + | + | + | + | + | + | + | + | + | + | + | + | + | + | J |
| K | | + | + | + | + | + | + | + | + | + | + | + | + | + | + | + | + | + | + | + | + | + | + | + | + | + | K |
| L | | + | 18 | + | 17 | + | + | + | 16 | + | + | + | 15 | + | + | + | 14 | + | + | + | 13 | + | + | + | + | + | L |
| M | | + | + | + | + | + | + | + | + | + | + | + | + | + | + | + | + | + | + | + | + | + | + | + | + | + | M |
| N | | + | + | + | + | + | + | + | + | + | + | + | + | + | + | + | + | + | + | + | + | + | + | + | + | + | N |
| O | | + | + | + | + | + | + | + | + | + | + | + | + | + | + | + | + | + | + | + | + | + | + | + | + | + | O |
| P | | + | 19 | + | 20 | + | + | + | 21 | + | + | + | 22 | + | + | + | 23 | + | + | + | 24 | + | + | + | + | + | P |
| Q | | + | + | + | + | + | + | + | + | + | + | + | + | + | + | + | + | + | + | + | + | + | + | + | + | + | Q |
| R | | + | + | + | + | + | + | + | + | + | + | + | + | + | + | + | + | + | + | + | + | + | + | + | + | + | R |
| S | | + | + | + | + | + | + | + | + | + | + | + | + | + | + | + | + | + | + | + | + | + | + | + | + | + | S |
| T | | + | 30 | + | 29 | + | + | + | 28 | + | + | + | 27 | + | + | + | 26 | + | + | + | 25 | + | + | + | + | + | T |
| U | | + | + | + | + | + | + | + | + | + | + | + | + | + | + | + | + | + | + | + | + | + | + | + | + | + | U |
| V | | + | + | + | + | + | + | + | + | + | + | + | + | + | + | + | + | + | + | + | + | + | + | + | + | + | V |
| W | | + | + | + | + | + | + | + | + | + | + | + | + | + | + | + | + | + | + | + | + | + | + | + | + | + | W |
| X | | + | 31 | + | 32 | + | + | + | 33 | + | + | + | 34 | + | + | + | 36 | + | + | + | | + | + | + | + | + | X |
| Y | | + | + | + | + | + | + | + | + | + | + | + | + | + | + | + | + | + | + | + | + | + | + | + | + | + | Y |
| Z | | + | + | + | + | + | + | + | + | + | + | + | + | + | + | + | + | + | + | + | + | + | + | + | + | + | Z |

Firm/Agency, Address

Mark Miller, PLS 9387
 LW Survey Co.
 12345 W. Alameda Parkway
 Suite 205
 Lakewood, CO 80228
 Telephone Number: (303) 658-0358

This corner record was prepared by me or under my direction and supervision.

SEAL & SIGNATURE

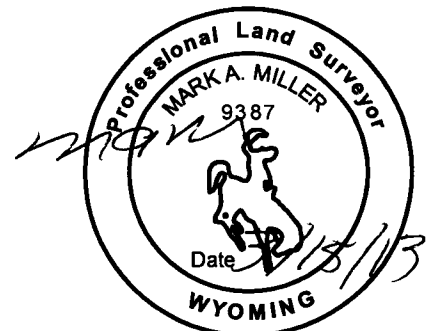

RECORDED 3/22/2013 AT 2:25 PM REC# 611662 BK# 2327 PG# 677
 DEBRA K. LATHROP, CLERK OF LARAMIE COUNTY, WY PAGE 1 OF 1

Corner Name Center 1/4 Section 35 T 13 N, R 63 W, 6th P.M.

Cross-Index No.: X-19

County: Laramie Wyoming

SBRPEPLS/PLSW: March 1994; PLSW January 1998