

**CERTIFIED LAND CORNER RECORDATION**


DESCRIPTION OF CORNER EVIDENCE FOUND, AND ORIGINAL RECORD (If known)  
 Found no evidence of previous monumentation.

S.3  
 E1/16  
 S.10  
 T.13N., R.64W.  
 6th P.M.      G.L.O. Record - Unknown.

DESCRIPTION OF MONUMENT AND ACCESSORIES ESTABLISHED TO PERPETUATE THE ORIGINAL LOCATION OF THIS CORNER:

At the corner:      Set 2" aluminum cap on 5/8" x 18" rebar projecting 0.2 feet above ground with a collar of stone and stamped as shown Below.  
 Accessories :      See ties below.

SKETCH, WITH COURSE AND DISTANCE TO ADJACENT CORNER IF DETERMINED IN THIS SURVEY.  
 (May Sketch or Paste Reproduction on Reverse Side.)

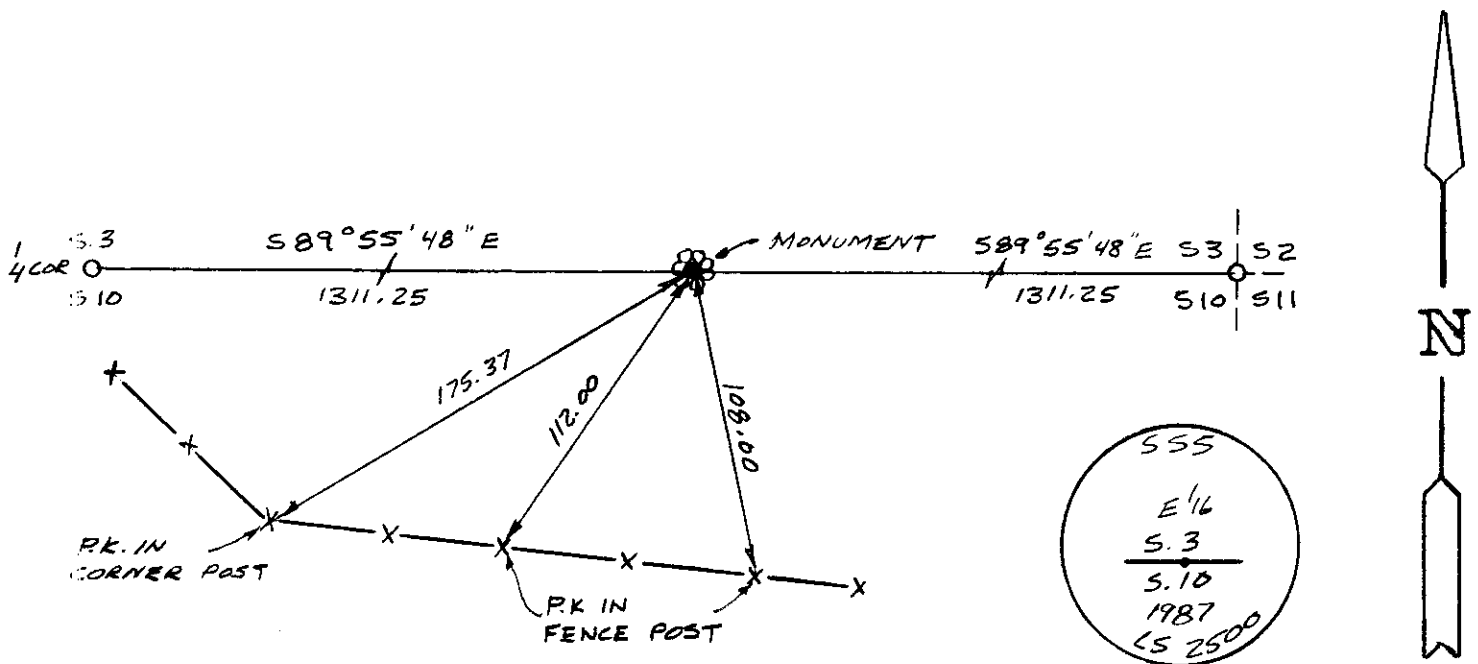

I, John A. Steil certify that I have carefully performed or reviewed the work done on the diagrammed corner as reported on this recordation form and approve the same.

*John A. Steil*  
 Signature of Surveyor

L.S. 2500  
 Registration No.

STATE OF WYOMING,  
 Office of Clerk and Recorder,  
 County of Laramie

This "corner record" was filed for record on the 5th day of May, 1988, was noted on the cross-index plat and is assigned page No. 1969, in book No. 1259.

*Janet C. Whitehead*  
 County Official

Cross Index No.	E-16	T. 13N	R. 64W	Mer. 6th