

**CERTIFIED LAND CORNER RECORDATION**

DESCRIPTION OF CORNER EVIDENCE FOUND, AND ORIGINAL RECORD (If known)

**LOCATION**  
 $\frac{1}{4}$   
 S.4 S.3  
 T.13N., R.65W.  
 6th P.M.


No monument found. Corner re-established on straight line between section corners north and south, at call distance from center line of railroad R/W as shown on plans of Chicago, Burlington & Quincy Railroad.  
 G.L.O. record - "Set Granite Boulder 15 x 8 x 5 for  $\frac{1}{4}$  Sec. Cor."  
 Henry G. Hay and John B. Thomas, 1870.

DESCRIPTION OF MONUMENT AND ACCESSORIES ESTABLISHED TO PERPETUATE THE ORIGINAL LOCATION OF THIS CORNER:

**At the corner:** Set  $1\frac{1}{2}$ " dia. x 30" long (concrete-filled) iron pipe with brass cap.  
**Accessories:** A  $\frac{5}{8}$ " dia. x 24" long rebar with Surv KAP, set on north line of RR R/W bears S  $0^{\circ}24'30"$  W, 130.0 feet distant.

SKETCH, WITH COURSE AND DISTANCE TO ADJACENT CORNER IF DETERMINED IN THIS SURVEY.  
 (May Sketch or Paste Reproduction on Reverse Side.)

**Basis of Bearing -** By solar observation.  
**Distances based on measurements by electronic means.**

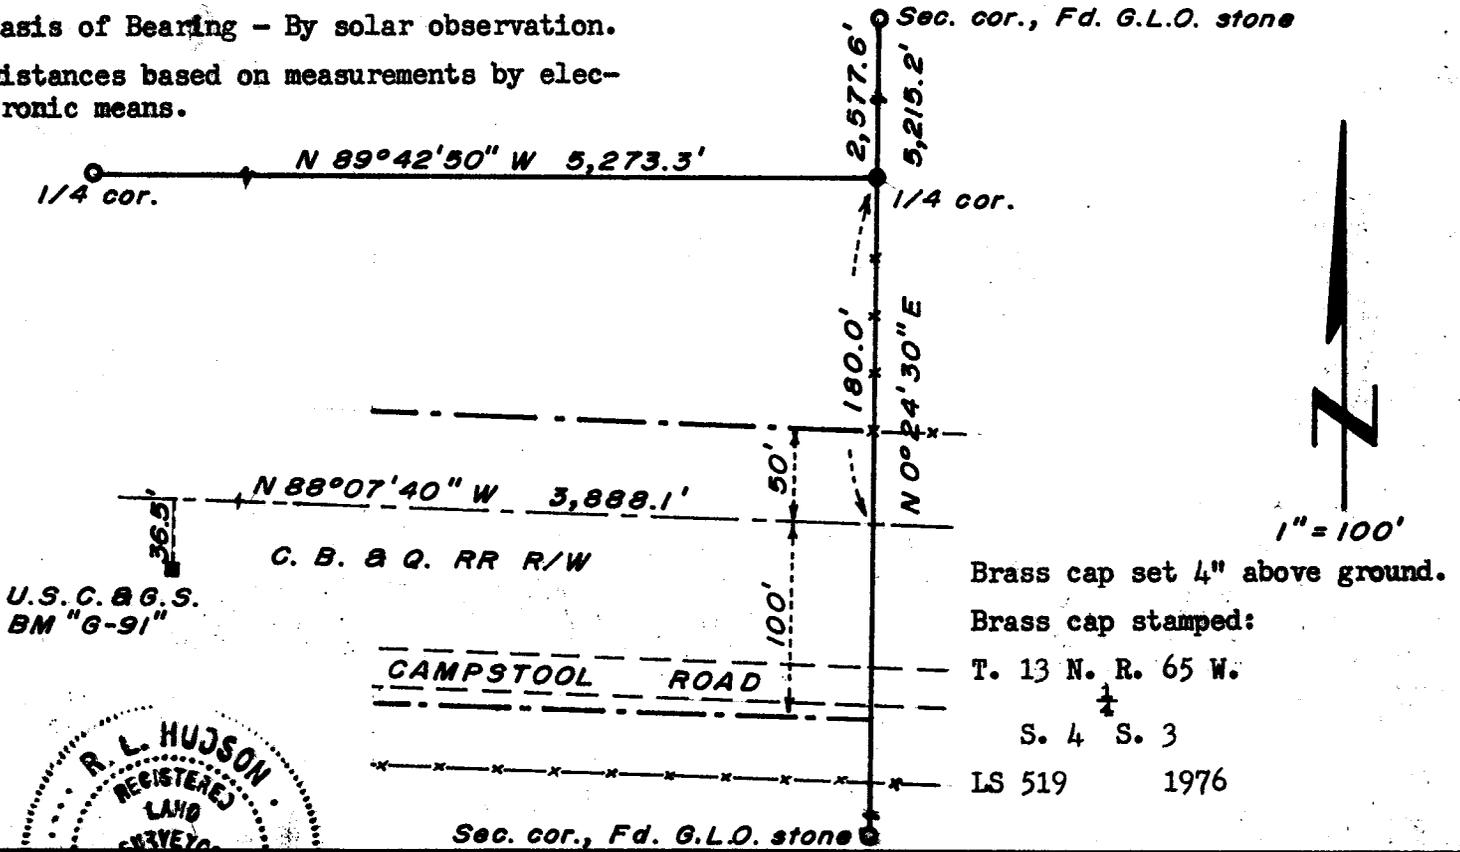

Brass cap set 4" above ground.  
 Brass cap stamped:  
 T. 13 N. R. 65 W.  
 $\frac{1}{4}$   
 S. 4 S. 3  
 LS 519 1976

R.L. Hudson certify that I have carefully performed or reviewed the work done on the diagrammed corner as reported on this recordation form and approve the same.

R.L. Hudson Wyoming L.S. No. 519  
 Signature of Surveyor Registration No.

STATE OF WYOMING,  
 Office of Clerk and Recorder,  
 County of Sarassee

This "corner record" was filed for record on the 30 day of July, 1976, was noted on the cross-index plat and is assigned page No.     , in book No.     .

James C. Wiltchall  
 County Official

Cross Index No. <u>C-13</u>	T. <u>13</u>	R. <u>65</u>	Mer.
_____	T. _____	R. _____	Mer.
_____	T. _____	R. _____	Mer.
405629

Photographed   
Indexed   
Posted   
Assessor

The State of Wyoming }  
County of Laramie } SS

This instrument was filed for record  
at 3:24 o'clock P. M. on the  
30 day of July  
A. D. 19 76 and duly recorded in  
book 221 page 212.

*James C. Mitchell*

County Clerk & Ex-Officio Register at Deeds  
By *Bert Riggan* Deputy