

052589

RECEIVED
LARAMIE COUNTY
CHEYENNE, WY.

CERTIFIED LAND CORNER RECORDATION

88 DEC 23 AM 9 09

DESCRIPTION OF CORNER EVIDENCE FOUND, AND ORIGINAL RECORD (If known)

1/4 Cor.
Sec. 1
Sec. 12
T 13 N, R 65 W


Found: Found granite stone 14" x 6" x 4" with "1/4" chiseled on face. Stone is probably fallen over with the "1/4" on the upper face, west end.

GLO: Set granite stone 15" x 7" x 6" for 1/4 corner.

DESCRIPTION OF MONUMENT AND ACCESSORIES ESTABLISHED TO PERPETUATE THE ORIGINAL LOCATION OF THIS CORNER:

Set: * Set 36" aluminum driveable monument with 3" aluminum cap. Set stake and lath. See Map of Survey filed with Laramie County Clerk for dimensions to adjacent corners.
Set 4-5/8"x24" rebar with 2"cap stamped "ESMT COR", see sketch below.

SKETCH, WITH COURSE AND DISTANCE TO ADJACENT CORNER IF DETERMINED IN THIS SURVEY. (May Sketch or Paste Reproduction on Reverse Side.)

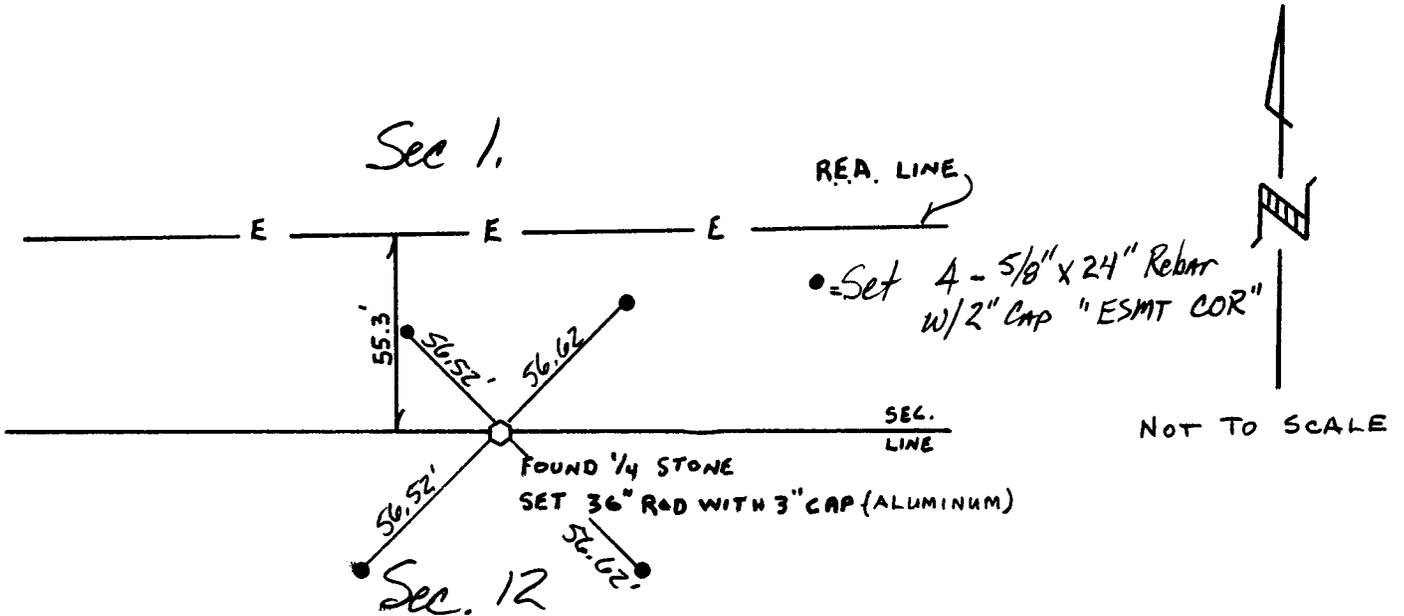


I, BECKY J. BRAMAN

certify that I have performed or reviewed the work done on the diagrammed corner as reported on this recordation form and approve the same.

* CORNER MON. NOT SET DUE TO ROAD CONSTRUCTION. WILL BE SET BY 6/30/89.

Becky J. Braman
Signature of Surveyor

PLS 3881
Registration No.

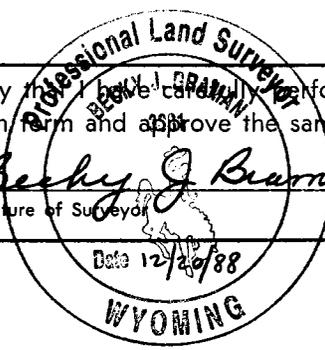

STATE OF WYOMING,
Office of Clerk and Recorder,
County of LARAMIE

This "corner record" was filed for record on the _____ day of _____, 19____, was noted on the cross-index plat and is assigned page No. _____, in book No. _____.

County Official			
Cross Index No. <u>E23</u>	T. <u>13N</u>	R. <u>65 W 6th</u>	Mer.
_____	T. _____	R. _____	Mer.
_____	T. _____	R. _____	Mer.
