


# State of Wyoming Corner Record

## CORNER PERPETUATION AND FILING ACT,

Regulations of the Board of Registration for Professional Engineers and Land Surveyors.)


Reverse side of this form may be used if more space is needed.

Record of original survey and citation of source of historic information (if corner is lost or obliterated). Description of corner monumentation evidence found and/or monument and accessories established to perpetuate the location of this corner. Sketch of relative location of monument, accessories, and reference points with course and distance to adjacent corner(s) (if determined in this survey). Method and rationale for reestablishment of lost or obliterated corner.

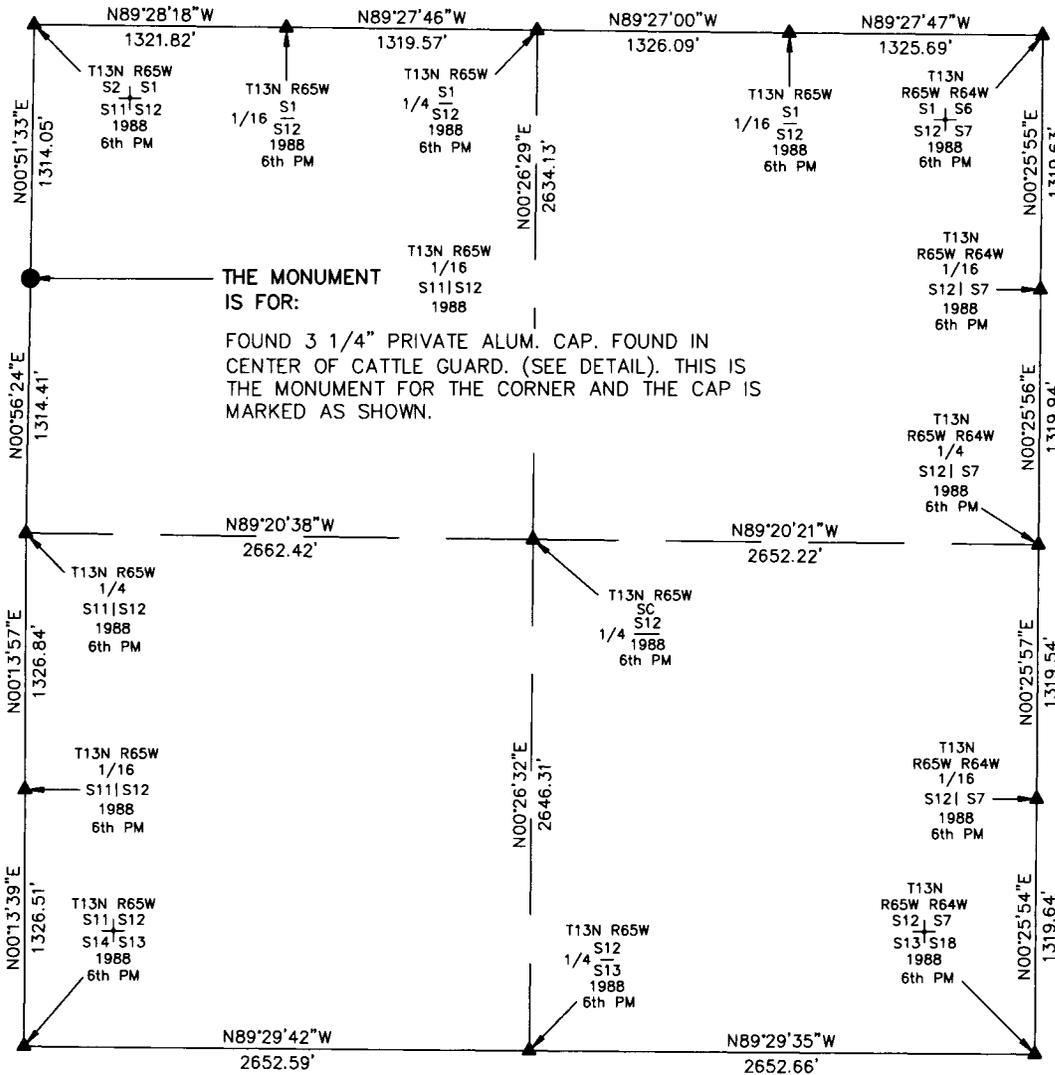


SCALE 1"=100'  
(EXCEPT IN TRIVIAL CASES)  
BEARINGS ARE RELATED TO WGS 84 WITH GPS OBSERVATIONS  
DRAWN BY: M.D.  
P.C. L. PENCE  
COUNTY: LARAMIE

THE MONUMENT IS FOR:  
FOUND 3 1/4" PRIVATE ALUM. CAP. FOUND IN CENTER OF CATTLE GUARD. (SEE DETAIL). THIS IS THE MONUMENT FOR THE CORNER AND THE CAP IS MARKED AS SHOWN.

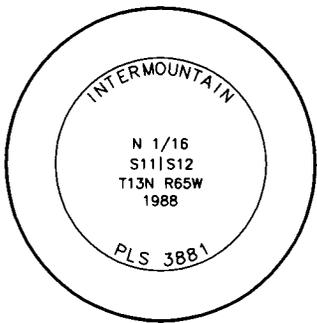

THE MONUMENT IS MARKED

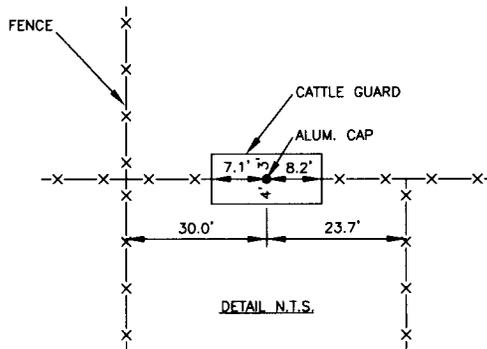

Date of Field Work: 04/27/2010 Office Reference: \_\_\_\_\_

### CROSS INDEX DIAGRAM


A	1	2	3	4	5	6	7	8	9	10	11	12	13	14	15	16	17	18	19	20	21	22	23	24	25
B																									
C		6		5		4		3		2		1													
D																									
E																									
F																									
G		7		8		9		10		11		12													
H																									
J																									
K																									
L		18		17		16		15		14		13													
M																									
N																									
O																									
P		19		20		21		22		23		24													
Q																									
R																									
S																									
T		30		29		28		27		26		25													
U																									
V																									
W																									
X		31		32		33		34		35		36													
Y																									
Z	1	2	3	4	5	6	7	8	9	10	11	12	13	14	15	16	17	18	19	20	21	22	23	24	25

Firm/Agency, Address

UELS, LLC  
85 South 200 East  
Vernal, Utah 84078  
  
435-789-1017

This corner record was prepared by me or under my direction and supervision.

SEAL & SIGNATURE

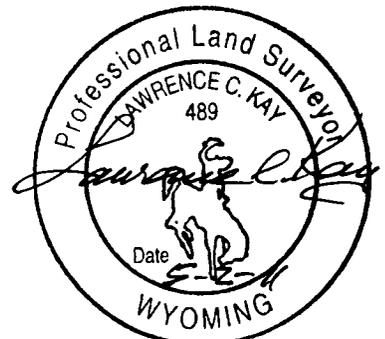

RECORDED 5/06/2011 AT 3:04 PM REC# 568301 JK# 2219 PG# 502  
DEBRA K. LATHROP, CLERK OF LARAMIE COUNTY, WY PAGE 1 OF 1