

RECEIVED
LARAMIE COUNTY
CHEYENNE, WY.

CERTIFIED LAND CORNER RECORDATION 88 DEC 23 AM 9 09

DESCRIPTION OF CORNER EVIDENCE FOUND, AND ORIGINAL RECORD (If known)

1/4 Corner

Found: No evidence. A thorough search, including probing the area, was conducted.

Sec. 12

Accessories found - None.

GLO: Set a granite boulder 13" x 7" x 5" for 1/4 sec. cor.


Sec. 13

T 13N, R 65W

DESCRIPTION OF MONUMENT AND ACCESSORIES ESTABLISHED TO PERPETUATE THE ORIGINAL LOCATION OF THIS CORNER:

Set: Set driveable aluminum monument, 36" long, with 3" aluminum cap. Set easement points, 5/8" x 24" rebar with 2" aluminum cap, as shown. See Map of Survey filed with Laramie County Clerk for dimensions to adjacent corners.

SKETCH, WITH COURSE AND DISTANCE TO ADJACENT CORNER IF DETERMINED IN THIS SURVEY. (May Sketch or Paste Reproduction on Reverse Side.)

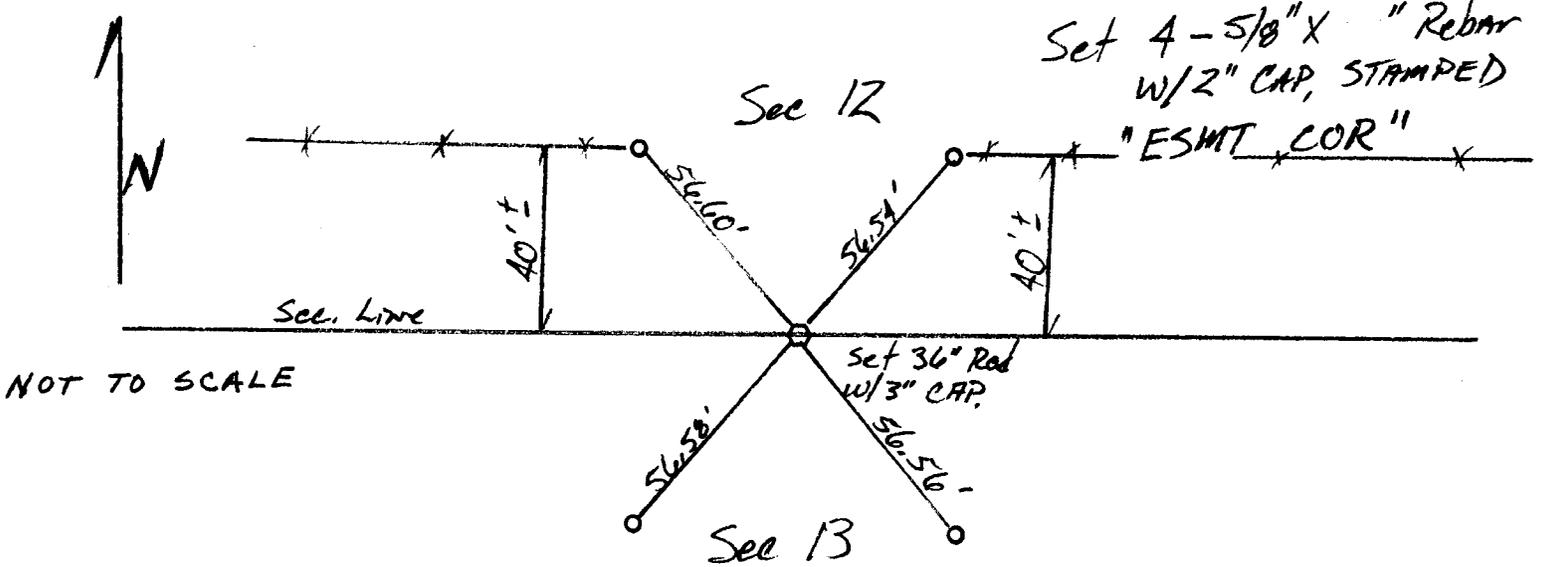


I, BECKY J. BRAMAN certify that I have personally performed or reviewed the work done on the diagrammed corner as reported on this recordation form and approve the same.

DUE TO ROAD CONSTRUCTION, DRIVABLE MONUMENT IS NOT YET SET. IT WILL BE SET BY 6-30-89.

Becky J. Braman Signature of Surveyor

PLS 3881 Registration No.

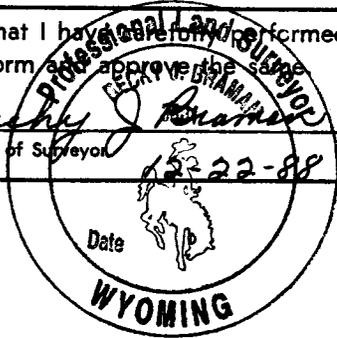

STATE OF WYOMING,
Office of Clerk and Recorder,
County of LARAMIE

This "corner record" was filed for record on the _____ day of _____, 19____, was noted on the cross-index plat and is assigned page No. _____, in book No. _____.

County Official		
Cross Index No. <u>523</u>	T. <u>13N</u>	R. <u>65W</u> Mer.
_____	T. _____	R. _____ Mer.
_____	T. _____	R. _____ Mer.
