

052597

RECEIVED  
LARAMIE COUNTY  
CHEYENNE, WY.

'88 DEC 23 AM 9 09

CERTIFIED LAND CORNER RECORDATION

DESCRIPTION OF CORNER EVIDENCE FOUND, AND ORIGINAL RECORD (If known)


Sec. 14	Sec. 13	Found: Broken remains of limestone 24" x 12" x 4", loose, no marks visible. No position determinable. Used witness corners to establish position for monument.
Sec. 23	Sec. 24	

T 13N, R 65W  
Accessories found - See notes on back.  
GLO: "Set limestone 18" x 14" x 3" for corner to Sections 13, 14, 23, 24."

DESCRIPTION OF MONUMENT AND ACCESSORIES ESTABLISHED TO PERPETUATE THE ORIGINAL LOCATION OF THIS CORNER:


Set: Set aluminum pipe monument, 2" i.d., 36" long, with 3" aluminum cap. Left remains of stone as memorial. See Map of Survey filed with Laramie County Clerk for dimensions to adjacent corners.

SKETCH, WITH COURSE AND DISTANCE TO ADJACENT CORNER IF DETERMINED IN THIS SURVEY. (May Sketch or Paste Reproduction on Reverse Side.)

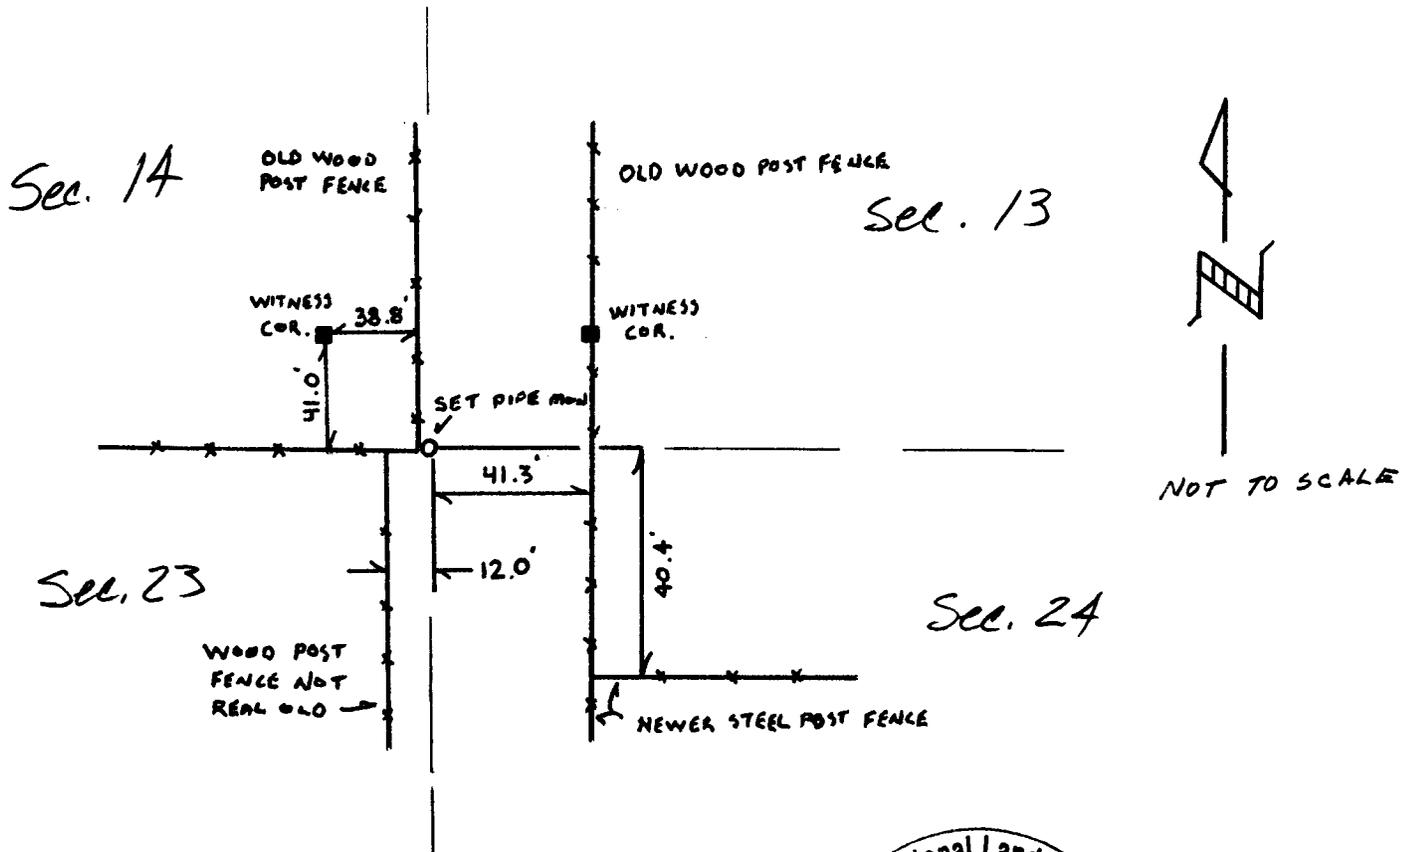

I, BECKY J. BRAMAN certify that I have carefully performed or reviewed the work done on the diagrammed corner as reported on this recordation form and approve the same.

Becky J. Braman Signature of Supervisor  
PLS 3881 Registration No.

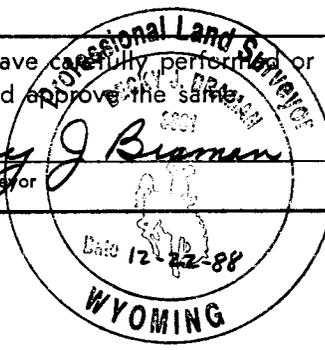

STATE OF WYOMING,  
Office of Clerk and Recorder,  
County of LARAMIE

This "corner record" was filed for record on the \_\_\_\_\_ day of \_\_\_\_\_, 19\_\_\_\_, was noted on the cross-index plat and is assigned page No. \_\_\_\_\_, in book No. \_\_\_\_\_.

County Official			
Cross Index No. <u>N21</u>	T. <u>13 N</u>	R. <u>65 W</u>	Mer.
_____	T. _____	R. _____	Mer.
_____	T. _____	R. _____	Mer.
Witness corner - tan granite stone lying northwest with chiseled "WCCR" on southeast face. Stone is 6" x 6", protrudes 2" above ground.

Witness corner - Pink granite stone lying northeast with chiseled "WCCR" on top. Stone is 6" x 6", protrudes 2" above ground.

Note: Laramie County Engineer's office has no specific notes on the witnessing of this road, but other notes, especially the Chalk Bluffs Road notes, show corners set 40 feet to the East and West of North-South road and set at 56.4 feet diagonally from intersections, usually NE and NW.