

052586

RECEIVED
LARAMIE COUNTY
CHEYENNE, WY.

CERTIFIED LAND CORNER RECORDATION '88 DEC 23 AM 9 09

DESCRIPTION OF CORNER EVIDENCE FOUND, AND ORIGINAL RECORD (If known)
Found: No evidence. A thorough search, including probing the area, was conducted.

1/4 Corner

Sec. 13

Accessories found - None. 11" 3"

GLO: Set ^{same stone} Limestone 14" x 9" x 5" for 1/4 sec. cor.


Sec. 24

T 13N, R 65W

DESCRIPTION OF MONUMENT AND ACCESSORIES ESTABLISHED TO PERPETUATE THE ORIGINAL LOCATION OF THIS CORNER:


Set: At proportionate distance, set driveable aluminum monument, 36" long, with 3" aluminum cap. Set easement corners as shown, 5/8" x 24" rebar with 2" aluminum cap. See Map of Survey filed with Laramie County Clerk for dimensions to adjacent corners.

SKETCH, WITH COURSE AND DISTANCE TO ADJACENT CORNER IF DETERMINED IN THIS SURVEY.
(May Sketch or Paste Reproduction on Reverse Side.)

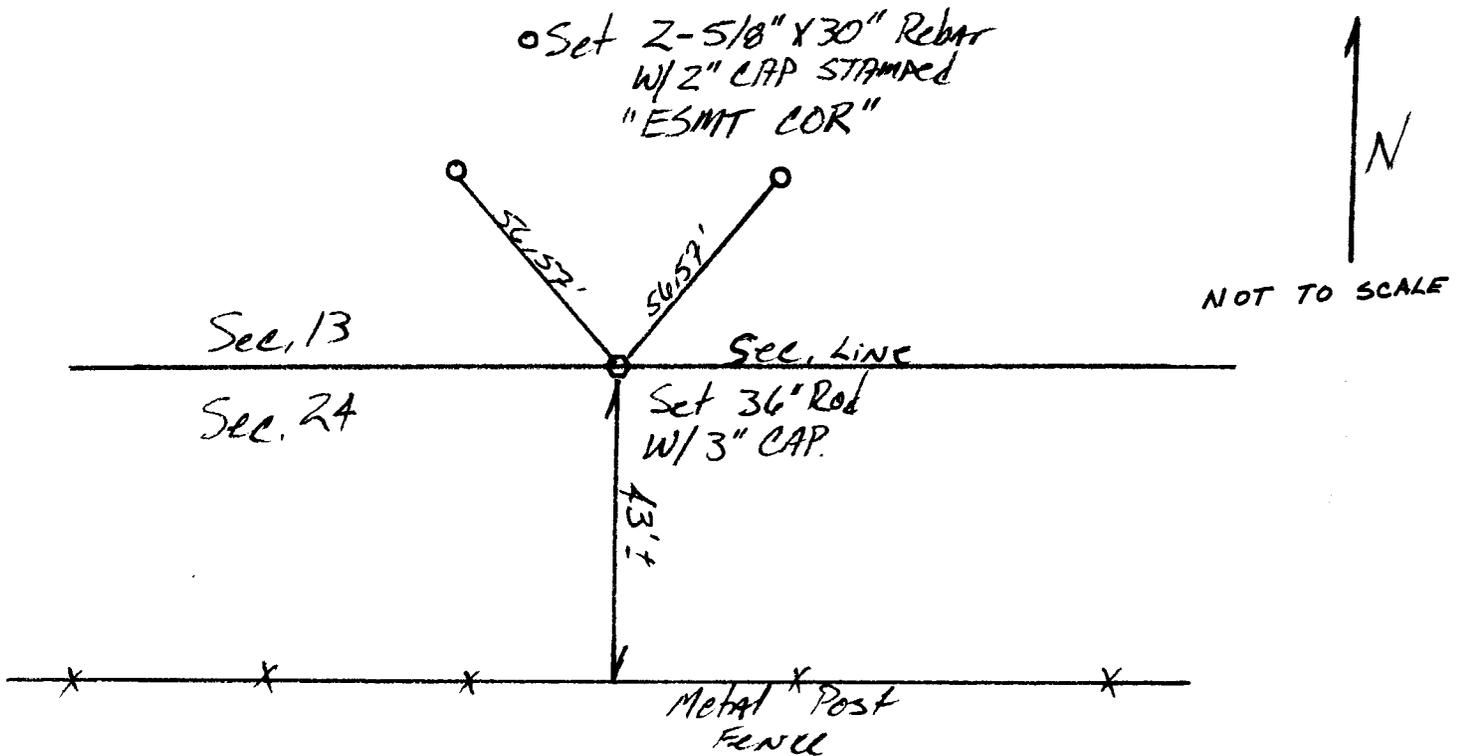

I, BECKY J BRAMAN certify that I have carefully performed or reviewed the work done on the diagrammed corner as reported on this recordation form and approved the same.
DUE TO ROAD CONSTRUCTION, DRIVEABLE MONUMENT IS NOT YET SET. IT WILL BE SET BY 6-30-89.

Becky J Braman PLS 3881
Signature of Surveyor Registration No.

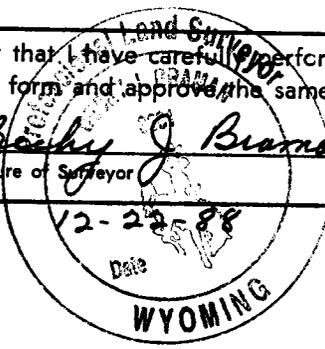

STATE OF WYOMING,
Office of Clerk and Recorder,
County of LARAMIE

This "corner record" was filed for record on the _____ day of _____, 19____, was noted on the cross-index plat and is assigned page No. _____, in book No. _____.

County Official			
Cross Index No. <u>N 33</u>	T. <u>13N</u>	R. <u>65W 6</u>	Mer.
_____	T. _____	R. _____	Mer.
_____	T. _____	R. _____	Mer.
