

# State of Wyoming Corner Record


(In compliance with the *CORNER PERPETUATION AND FILING ACT*, Wyoming Statutes, 1997 Section 33-29-140 et. seq., and the Rules and Regulations of the Board of Professional Engineers and Professional Land Surveyors)

Reverse side of this form may be used if more space is needed.

Record of original survey and citation of source of historical information (if corner is lost or obliterated). Description of corner monumentation evidence found and/or monument and accessories established to perpetuate the location of this corner. Sketch of relative location of monument, accessories, and reference points with course and distance to adjacent corner(s) (if determined in this survey). Method and rationale for reestablishment of lost or obliterated corner.

U.S.G.L.O. 1871 Record: Set a granite stone 20x12x5 for corner to sections 8, 9, 16 & 17.  
No evidence of monument or accessories found. Corner is lost.

Establish corner position by double proportion from the found monument (LS 2500) for the southeast corner of Section 10, the found monument (LS 5910) for the south quarter corner of Section 7, the found monument (GLO stone) for the west quarter corner of section 4 and the found monument (LS 3047) for the southwest corner of Section 16.

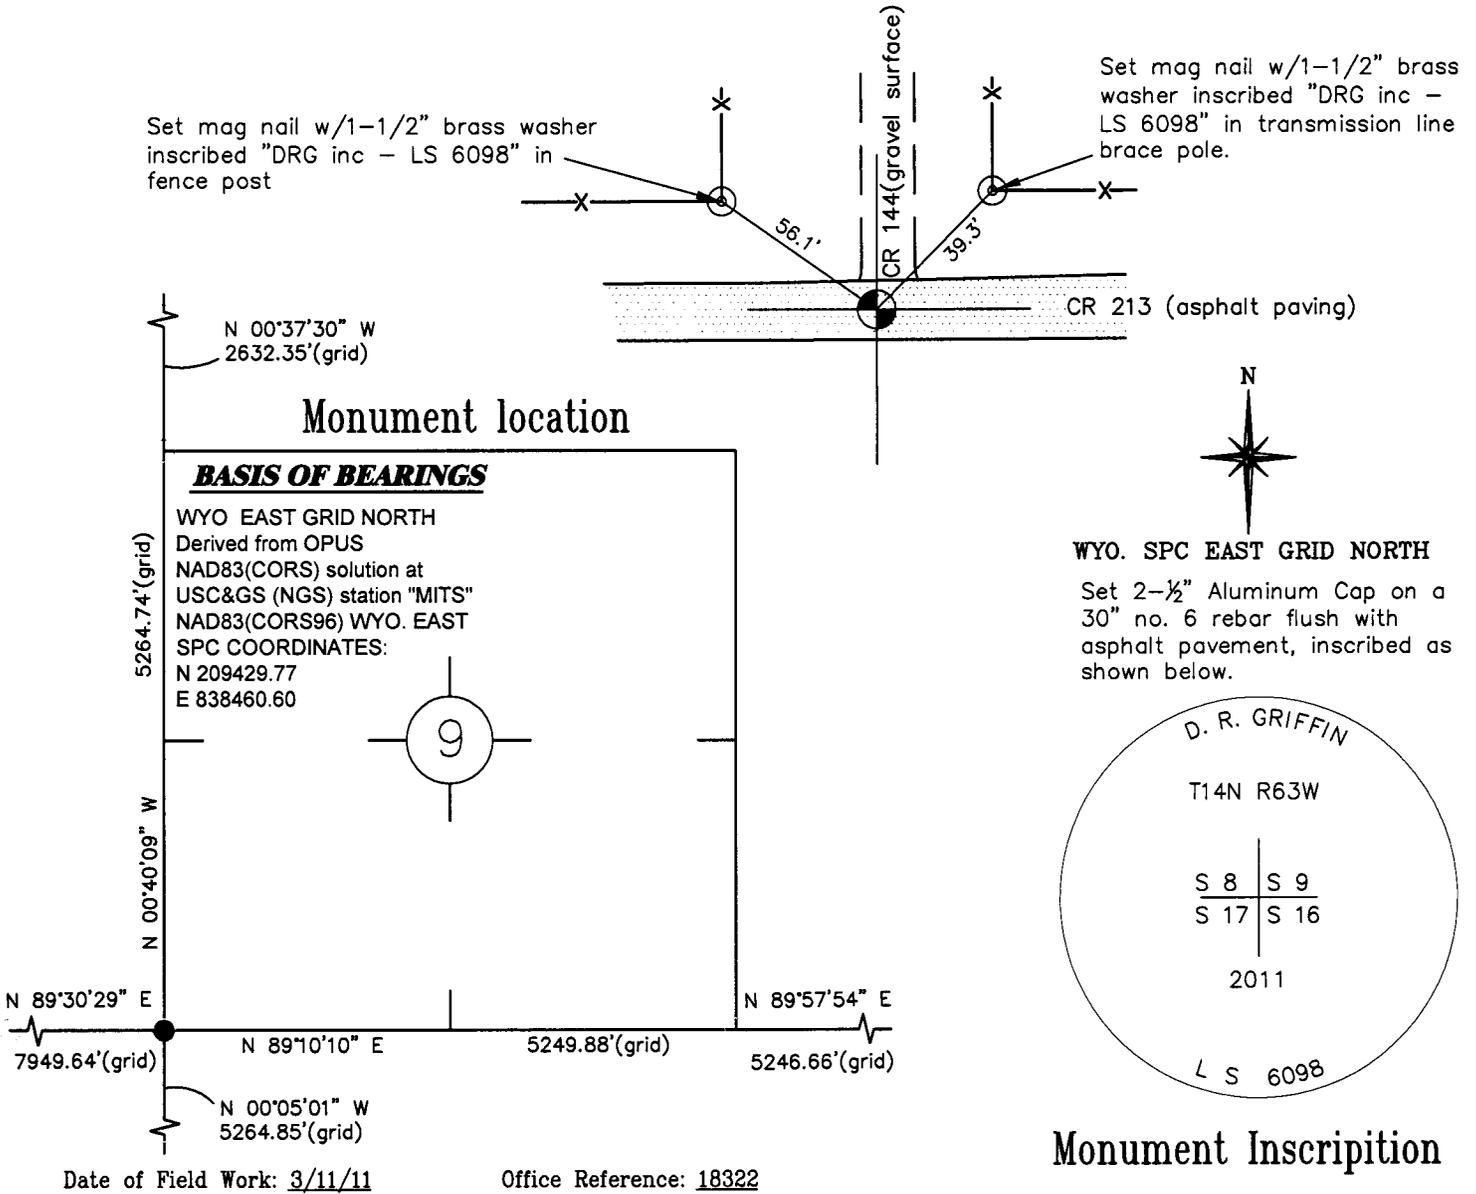

## Cross Index Plat

|   |   
|---|---|----|---|----|---|----|---|----|----|----|----|----|----|----|----|----|----|----|----|----|----|----|----|----|---|
| 1 | 2 | 3  | 4 | 5  | 6 | 7  | 8 | 9  | 10 | 11 | 12 | 13 | 14 | 15 | 16 | 17 | 18 | 19 | 20 | 21 | 22 | 23 | 24 | 25 |   |
| A | + | +  | + | +  | + | +  | + | +  | +  | +  | +  | +  | +  | +  | +  | +  | +  | +  | +  | +  | +  | +  | +  | +  | A |
| B | + | +  | + | +  | + | +  | + | +  | +  | +  | +  | +  | +  | +  | +  | +  | +  | +  | +  | +  | +  | +  | +  | +  | B |
| C | + | 6  | + | 5  | + | 4  | + | 3  | +  | 2  | +  | 1  | +  | +  | +  | +  | +  | +  | +  | +  | +  | +  | +  | +  | C |
| D | + | +  | + | +  | + | +  | + | +  | +  | +  | +  | +  | +  | +  | +  | +  | +  | +  | +  | +  | +  | +  | +  | +  | D |
| E | + | +  | + | +  | + | +  | + | +  | +  | +  | +  | +  | +  | +  | +  | +  | +  | +  | +  | +  | +  | +  | +  | +  | E |
| F | + | +  | + | +  | + | +  | + | +  | +  | +  | +  | +  | +  | +  | +  | +  | +  | +  | +  | +  | +  | +  | +  | +  | F |
| G | + | 7  | + | 8  | + | 9  | + | 10 | +  | 11 | +  | 12 | +  | +  | +  | +  | +  | +  | +  | +  | +  | +  | +  | +  | G |
| H | + | +  | + | +  | + | +  | + | +  | +  | +  | +  | +  | +  | +  | +  | +  | +  | +  | +  | +  | +  | +  | +  | +  | H |
| J | + | +  | + | +  | + | +  | + | +  | +  | +  | +  | +  | +  | +  | +  | +  | +  | +  | +  | +  | +  | +  | +  | +  | J |
| K | + | +  | + | +  | + | +  | + | +  | +  | +  | +  | +  | +  | +  | +  | +  | +  | +  | +  | +  | +  | +  | +  | +  | K |
| L | + | 18 | + | 17 | + | 16 | + | 15 | +  | 14 | +  | 13 | +  | +  | +  | +  | +  | +  | +  | +  | +  | +  | +  | +  | L |
| M | + | +  | + | +  | + | +  | + | +  | +  | +  | +  | +  | +  | +  | +  | +  | +  | +  | +  | +  | +  | +  | +  | +  | M |
| N | + | +  | + | +  | + | +  | + | +  | +  | +  | +  | +  | +  | +  | +  | +  | +  | +  | +  | +  | +  | +  | +  | +  | N |
| O | + | +  | + | +  | + | +  | + | +  | +  | +  | +  | +  | +  | +  | +  | +  | +  | +  | +  | +  | +  | +  | +  | +  | O |
| P | + | 19 | + | 20 | + | 21 | + | 22 | +  | 23 | +  | 24 | +  | +  | +  | +  | +  | +  | +  | +  | +  | +  | +  | +  | P |
| Q | + | +  | + | +  | + | +  | + | +  | +  | +  | +  | +  | +  | +  | +  | +  | +  | +  | +  | +  | +  | +  | +  | +  | Q |
| R | + | +  | + | +  | + | +  | + | +  | +  | +  | +  | +  | +  | +  | +  | +  | +  | +  | +  | +  | +  | +  | +  | +  | R |
| S | + | +  | + | +  | + | +  | + | +  | +  | +  | +  | +  | +  | +  | +  | +  | +  | +  | +  | +  | +  | +  | +  | +  | S |
| T | + | 30 | + | 29 | + | 28 | + | 27 | +  | 26 | +  | 25 | +  | +  | +  | +  | +  | +  | +  | +  | +  | +  | +  | +  | T |
| U | + | +  | + | +  | + | +  | + | +  | +  | +  | +  | +  | +  | +  | +  | +  | +  | +  | +  | +  | +  | +  | +  | +  | U |
| V | + | +  | + | +  | + | +  | + | +  | +  | +  | +  | +  | +  | +  | +  | +  | +  | +  | +  | +  | +  | +  | +  | +  | V |
| W | + | +  | + | +  | + | +  | + | +  | +  | +  | +  | +  | +  | +  | +  | +  | +  | +  | +  | +  | +  | +  | +  | +  | W |
| X | + | 31 | + | 32 | + | 33 | + | 34 | +  | 35 | +  | 36 | +  | +  | +  | +  | +  | +  | +  | +  | +  | +  | +  | +  | X |
| Y | + | +  | + | +  | + | +  | + | +  | +  | +  | +  | +  | +  | +  | +  | +  | +  | +  | +  | +  | +  | +  | +  | +  | Y |
| Z | + | +  | + | +  | + | +  | + | +  | +  | +  | +  | +  | +  | +  | +  | +  | +  | +  | +  | +  | +  | +  | +  | +  | Z |
| 1 | 2 | 3  | 4 | 5  | 6 | 7  | 8 | 9  | 10 | 11 | 12 | 13 | 14 | 15 | 16 | 17 | 18 | 19 | 20 | 21 | 22 | 23 | 24 | 25 |   |

Firm/Agency, Address

RONALD C. RENNKE  
D. R. GRIFFIN & ASSOCIATES  
1414 ELK STREET  
ROCK SPRINGS, WYOMING 82901  
Telephone Number: (307) 362-5028

This corner record was prepared by me or under my direction and supervision.

*SEAL & SIGNATURE*



RECORDED 8/09/2011 AT 10:15 AM REC# 573769 BK# 2231 PG# 453  
DEBRA K. LATHROP, CLERK OF LARAMIE COUNTY, WY PAGE 1 OF 1

Cross-Index No.: J-9

Corner Name Southwest Corner Section 9, T 14 N, R 63 W, 6th P.M.

County: Laramie, Wyoming