

# State of Wyoming Corner Record


(In compliance with the CORNER PERPETUATION AND FILING ACT, Wyoming Statutes, 1977, Section 36-11-101, et. seq., and the Rules and Regulations of the Board of Registration for Professional Engineers and Professional Land Surveyors)

The Reverse side of this form may be used if more space is needed.

The record of the original survey and the citation of the source of historical information (if the corner is lost or obliterated) The description of the corner monumentation evidence as found and/or monument and accessories established to perpetuate the location of this corner. A sketch of the relative location of the monument, accessories, and reference points with course and distance to the adjacent corner(s) (if determined in this survey). The method and rationale for reestablishment of the lost or obliterated corner.

**G.L.O.: NOT SET DURING ORIGINAL SURVEY.**

Set 5/8"X36" rebar with 2" Aluminum Cap 10" below road surface  
set rebar with Aluminum Cap 40 feet North for W.C.

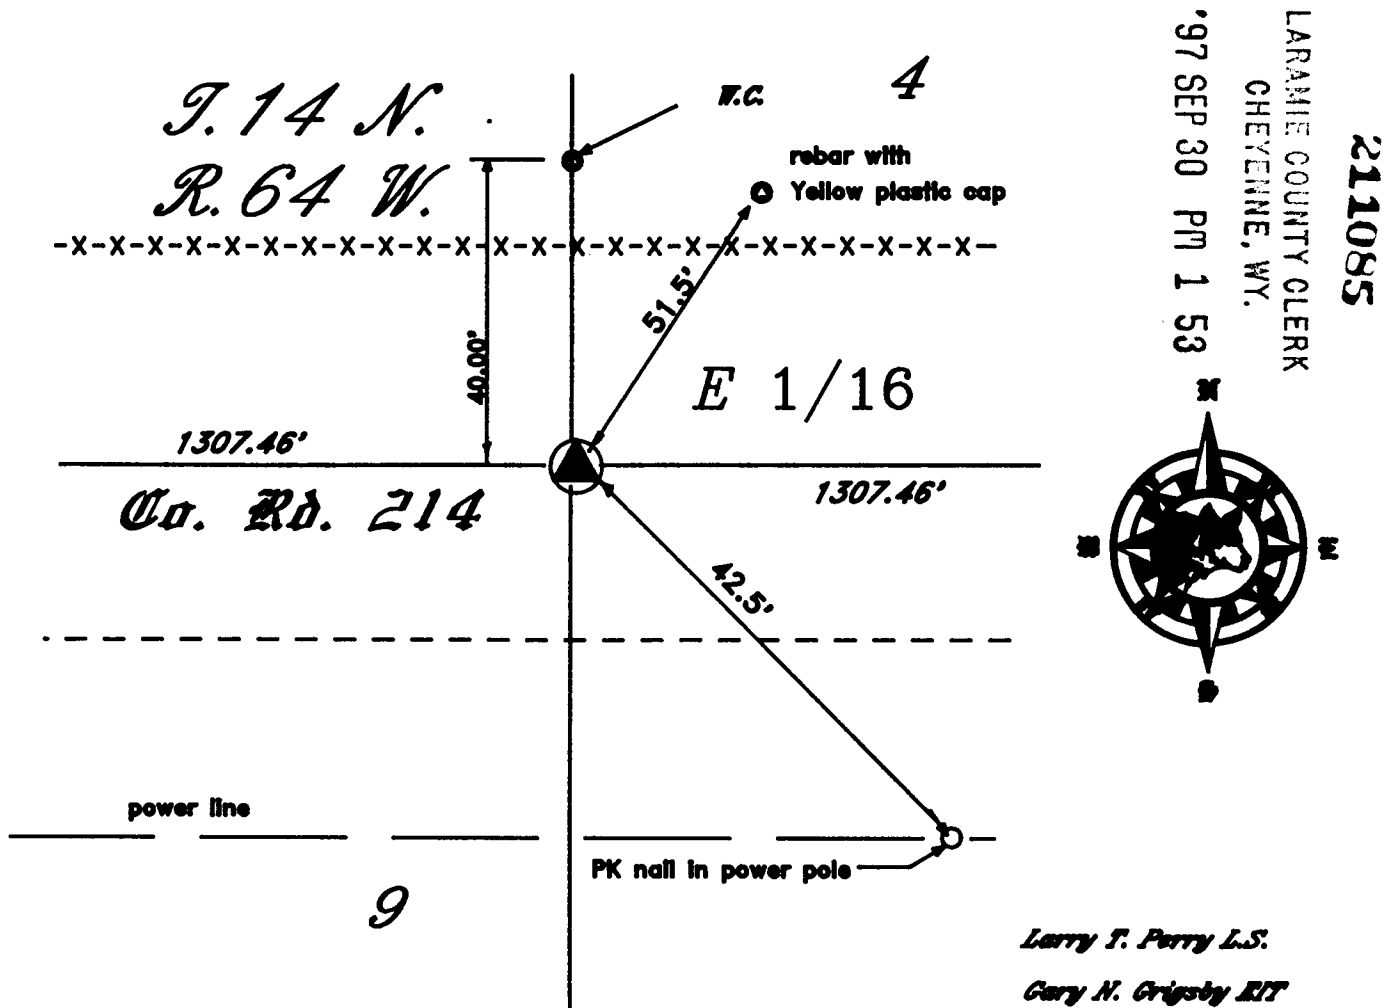

Larry T. Perry L.S.  
Gary N. Grigsby RIT

Date of Field Work: 24 Sep 1997

Office Reference: \_\_\_\_\_

Cross Index Diagram

1	2	3	4	5	6	7	8	9	10	11	12	13	14	15	16	17	18	19	20	21	22	23	24	25	26	27	28	29	30
A	B	C	

Sub No.

**Terrestrial Surveying & Mapping Co.**  
1127 Terry Ranch Road Cheyenne, Wyoming 82007  
Phone: (307) 634-0300

*This corner record was prepared by me or under my direct supervision.*

**Seal and Signature**

