

**CERTIFIED LAND CORNER RECORDATION**

LOCATION DESCRIPTION OF CORNER EVIDENCE FOUND, AND ORIGINAL RECORD (If known)


W 1/16  
S.11  
 S.14  
 T.14N., R.65W.  
 6th P.M.

1. Corner established by this survey.

DESCRIPTION OF MONUMENT AND ACCESSORIES ESTABLISHED TO PERPETUATE THE ORIGINAL LOCATION OF THIS CORNER:

1. Corner falls in Union Pacific Railroad R/W.  
 2. Set 5/8" dia. x 24" long rebar with Surv KAP for corner.

SKETCH, WITH COURSE AND DISTANCE TO ADJACENT CORNER IF DETERMINED IN THIS SURVEY.  
 (May Sketch or Paste Reproduction on Reverse Side.)

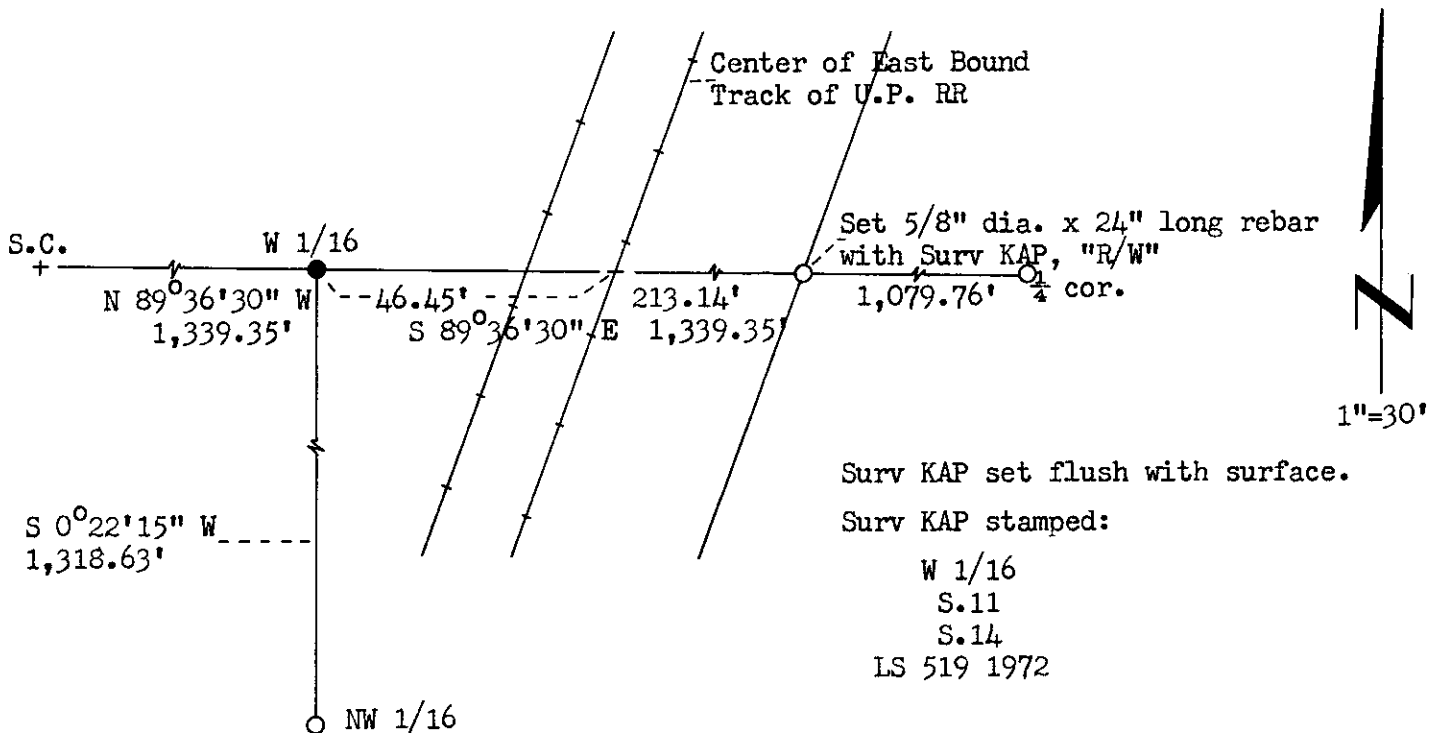

I, R.L. Hudson certify that I have carefully performed or reviewed the work done on the diagrammed corner as reported on this recordation form and approve the same.

R.L. Hudson Wyoming L.S. No. 519  
 Signature of Surveyor Registration No.

STATE OF WYOMING,  
 Office of Clerk and Recorder,  
 County of Laramie

This "corner record" was filed for record on the 23rd day of May, 1972, was noted on the cross-index plat and is assigned page No. 14-65, in book No. JUNE 2nd 1972

J. D. Hill  
 County Official

Cross Index No. _____	T. _____	R. _____	Mer. _____
_____	T. _____	R. _____	Mer. _____
_____	T. _____	R. _____	Mer. _____
The State of Michigan }  
County of Iremite } SS

This instrument was filed for record  
at 3:07 o'clock P.M. on the  
23<sup>rd</sup> day of May  
A.D. 19 22 and duly recorded in  
Book \_\_\_\_\_ on page \_\_\_\_\_



County Clerk & Ex-Officio Register of Deeds  
By \_\_\_\_\_ Deputy