

CERTIFIED LAND CORNER RECORDATION

DESCRIPTION OF CORNER EVIDENCE FOUND, AND ORIGINAL RECORD (if known)


LOCATION
 C $\frac{1}{4}$
 S.14
 T.14N., R.65W.
 6th P.M.

1. Corner established by this survey.

DESCRIPTION OF MONUMENT AND ACCESSORIES ESTABLISHED
 TO PERPETUATE THE ORIGINAL LOCATION OF THIS CORNER:

1. Set standard U.S. 2" galv. iron pipe with brass cap for corner.
2. R.P. No. 1 - A 5/8" dia. x 24" long rebar with Surv KAP bears
 N 61°22' E, 10.74 feet distant.
- R.P. No. 2 - A 5/8" dia. x 24" long rebar with Surv KAP bears
 N 63°04' W, 12.59 feet distant.

SKETCH, WITH COURSE AND DISTANCE TO ADJACENT CORNER IF DETERMINED IN THIS SURVEY.
 (May Sketch or Paste Reproduction on Reverse Side.)

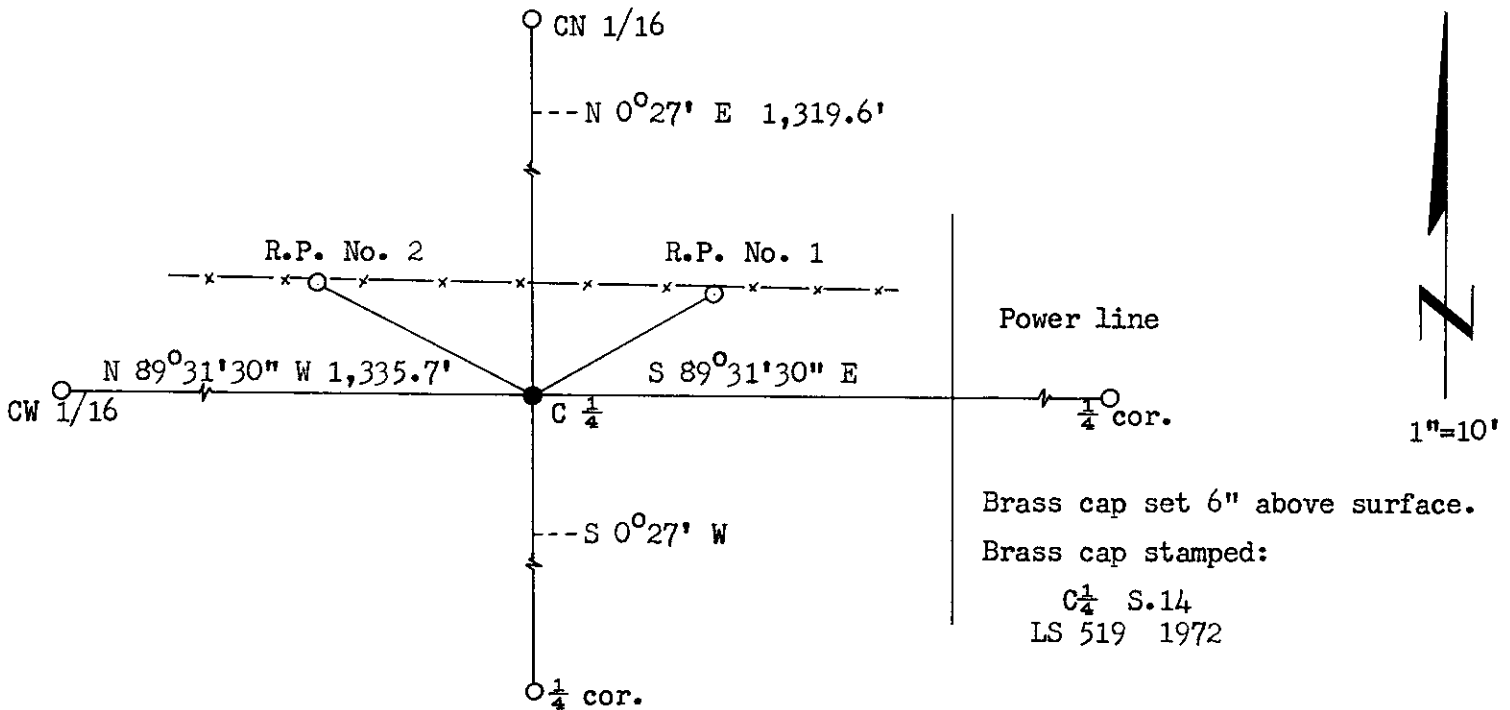

I, R.L. Hudson certify that I have carefully performed ~~or reviewed~~ the work done on the diagrammed corner as reported on this recordation form and approve the same.

R.L. Hudson Wyoming L.S. No. 519
 Signature of Surveyor Registration No.

STATE OF WYOMING,
 Office of Clerk and Recorder,
 County of Laramie

This "corner record" was filed for record on the 23rd day of May, 1972, was noted on the cross-index plat and is assigned page No. 14-65, in book No. BOOK

John B. Hillman CW
 County Official

Cross Index No. _____	T. _____	R. _____	Mer. _____
_____	T. _____	R. _____	Mer. _____
_____	T. _____	R. _____	Mer. _____
254248

The State of Wyoming }
County of Laramie } SS

This instrument was filed for record
at 2:07 o'clock P.M. on the
23rd day of WNSA
A.D. 19 72 and duly recorded in
Book on page



County Clerk & Ex-Officio Register of Deeds
By _____ Deputy