

015130

RECEIVED  
LARAMIE COUNTY  
CHEYENNE, WY.

1986 SEP 10 AM 10 17

CERTIFIED LAND CORNER RECORDATION

DESCRIPTION OF CORNER EVIDENCE FOUND, AND ORIGINAL RECORD (If known)

1/4 Corner

FOUND: No.5 Rebar ~~with Aluminum Survey Cap~~ (no identification)


T14N 31  
T13N 6

ORIGINAL: Granite Stone 16" X 10" X 7"

R67W  
6th P.M.

DESCRIPTION OF MONUMENT AND ACCESSORIES ESTABLISHED  
TO PERPETUATE THE ORIGINAL LOCATION OF THIS CORNER:

SKETCH, WITH COURSE AND DISTANCE TO ADJACENT CORNER IF DETERMINED IN THIS SURVEY.  
(May Sketch or Paste Reproduction on Reverse Side.)

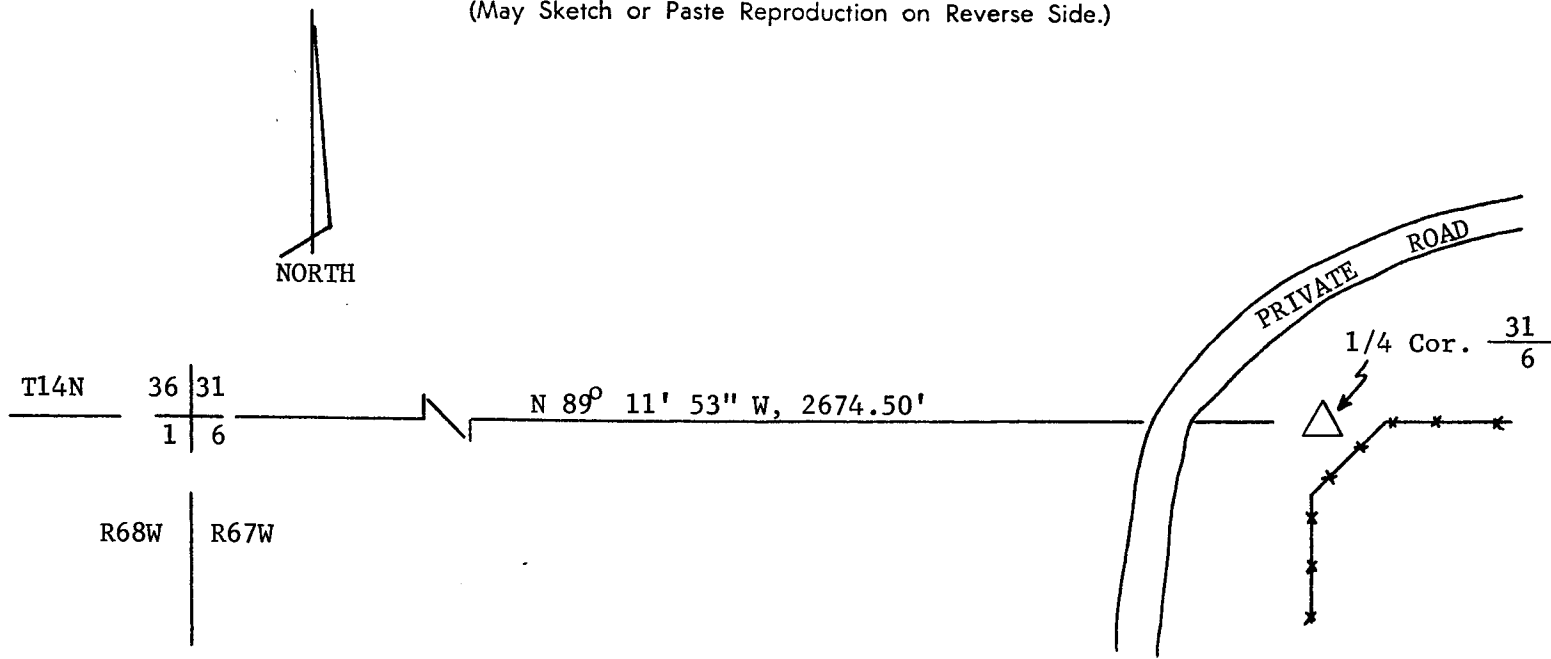

I, Larry T. Perry certify that I have carefully performed or reviewed the work done on the diagrammed corner as reported on this recordation form and approve the same.

Larry T. Perry L.S.  
Signature of Surveyor Wyo. L.S. Registration No. 3047

STATE OF WYOMING,  
Office of Clerk and Recorder,  
County of Laramie

This "corner record" was filed for record on the 10<sup>th</sup> day of September, 1986, was noted on the cross-index plat and is assigned page No. \_\_\_\_\_, in book No. \_\_\_\_\_

Janet C. Whitehead  
County Official

Cross Index No. <u>A-3</u>	T. <u>13</u>	R. <u>67</u>	Mer.
<u>2-3</u>	T. <u>14</u>	R. <u>67</u>	Mer.
_____	T. _____	R. _____	Mer.
_____	T. _____	R. _____	Mer.
_____	T. _____	R. _____	Mer.
_____	T. _____	R. _____	Mer.
_____	T. _____	R. _____	Mer.