


RECEIVED  
LARAMIE COUNTY  
CHEYENNE, WY.

CERTIFIED LAND CORNER RECORDATION

'88 SEP 22 PM 3 32

T-15-N

DESCRIPTION OF CORNER EVIDENCE FOUND, AND ORIGINAL RECORD (If known)

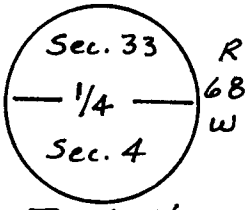


G. L. O. Monument Assumed destroyed by County Road Construction, which is described as a Granite Boulder 15" X 6" X 6".

T-14-N

DESCRIPTION OF MONUMENT AND ACCESSORIES ESTABLISHED TO PERPETUATE THE ORIGINAL LOCATION OF THIS CORNER:

Set a 5/8" Rebar with Aluminum Cap set 8"± below Road Grade. Relocated using Single Proportional measure.

SKETCH, WITH COURSE AND DISTANCE TO ADJACENT CORNER IF DETERMINED IN THIS SURVEY. (May Sketch or Paste Reproduction on Reverse Side.)

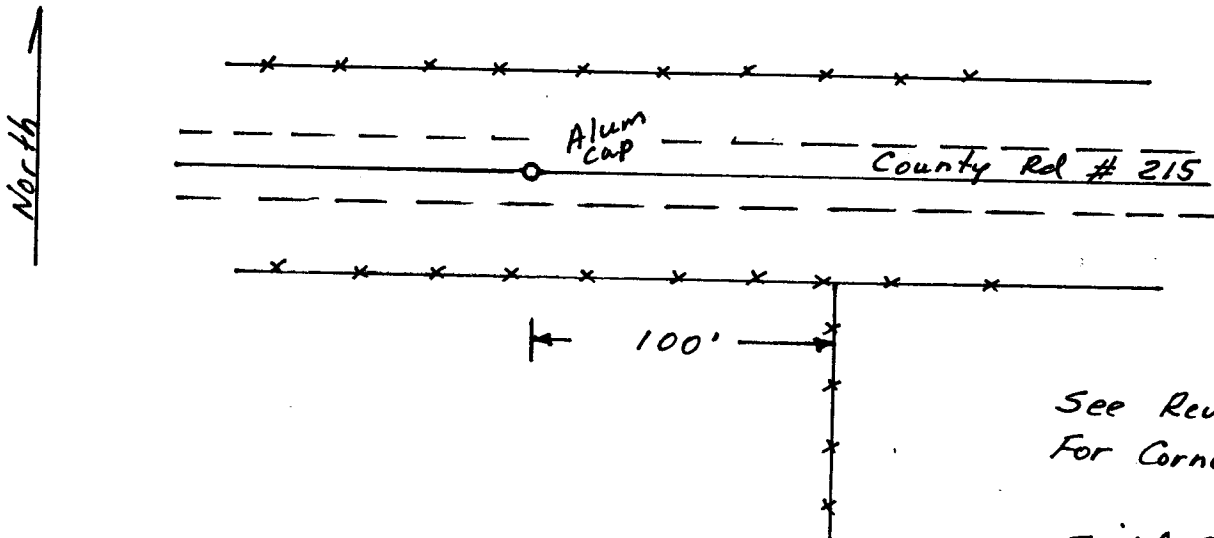

See Reverse Side For Corner Ties

Field Survey Sept. 1988

I, Edward C. Fry certify that I have carefully performed or reviewed the work done on the diagrammed corner as reported on this recordation form and approve the same.


Edward C. Fry PE/LS 662  
Signature of Surveyor Registration No.

STATE OF WYOMING,  
Office of Clerk and Recorder,  
County of Laramie

This "corner record" was filed for record on the 22 day of September, 19 88, was noted on the cross-index plat and is assigned page No. 606, in book No. 1265

Janet C. Whitehead  
County Official

Cross Index No.	T.	R.	Mer.
_____	_____	_____	_____
_____	_____	_____	_____
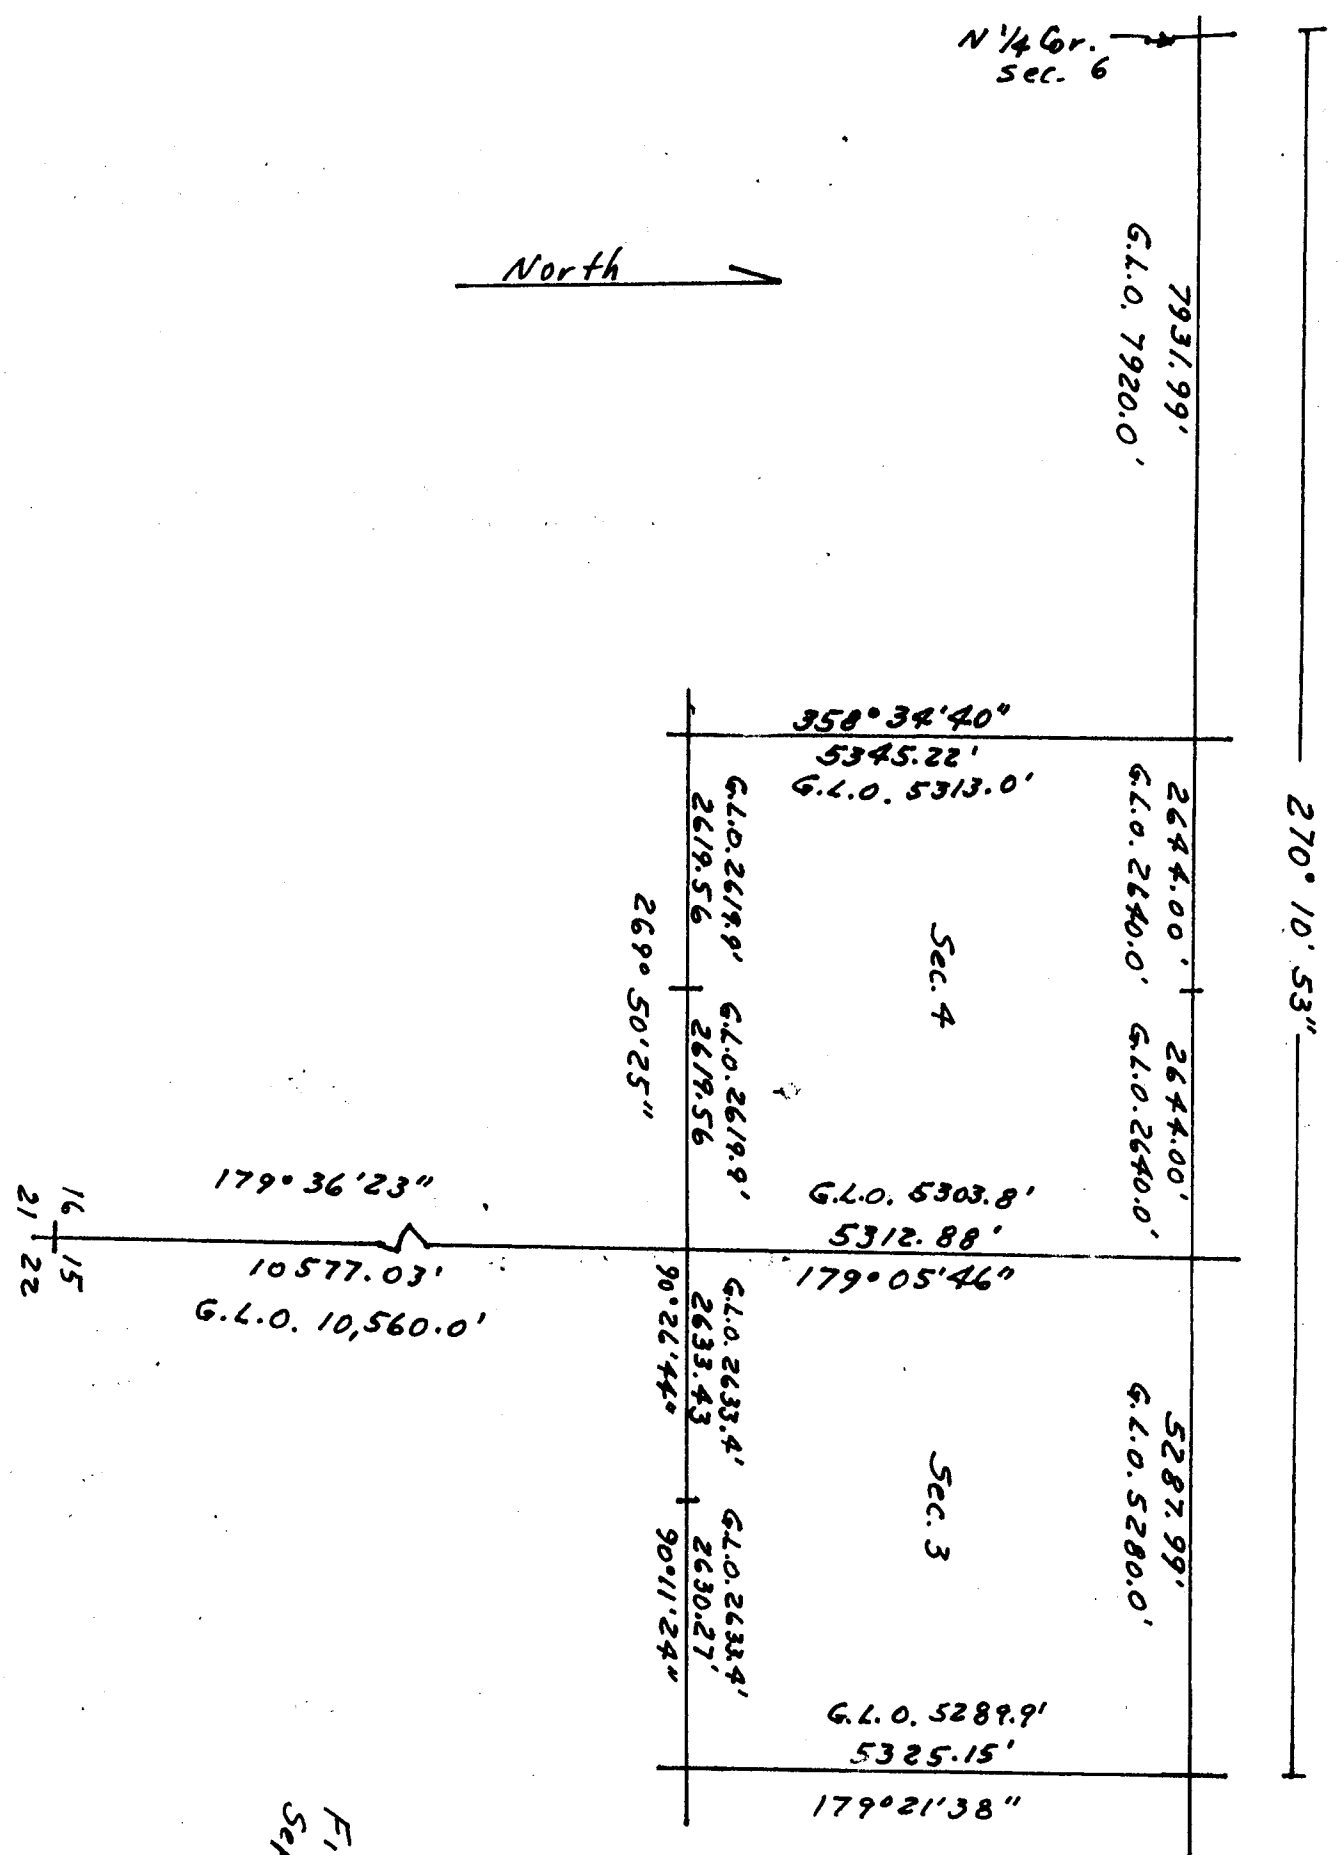

Field Survey  
Sept. 1988