

State of Wyoming Corner Record

(in compliance with the CORNER PERPETUATION AND FILING ACT, Wyoming Statutes, 1997, Section 33-29-140, et. seq. and the Rules and Regulations of the Board of Registration for Professional Engineers and Professional Land Surveyors)

Reverse side of this form may be used if more space is needed.

Record of original survey and citation of source of historical information (if corner is lost or obliterated). Description of corner monumentation evidence found and/or monument and accessories established to perpetuate the location of this corner. Sketch of relative location of monument, accessories, and reference points with course and distance to adjacent corner(s) (if determined in this survey). Method and rationale for reestablishment of lost or obliterated corner.


FOUND: FOUND ORIGINAL G.L.O. STONE SETTING UPRIGHT, SOME WHAT DEGRATERATED MARKS VISIBLE ONLY ON SOUTH SIDE. SET STAKE & LATHE AND REFERENCED AS SHOWN.

G.L.O. RECORD: GRANITE STONE 22" x 18" x 8"
MEASURED 15" x 6" x 11" (ABOVE GROUND)

SET: NOTHING


RECORDED 12/31/2003 AT 1:39 PM REC# 375047 BK# 1784 PG# 1250
DEBRA K. LATHROP, CLERK OF LARAMIE COUNTY, WY PAGE 1 OF 1

REFERENCES: SET AS SHOWN

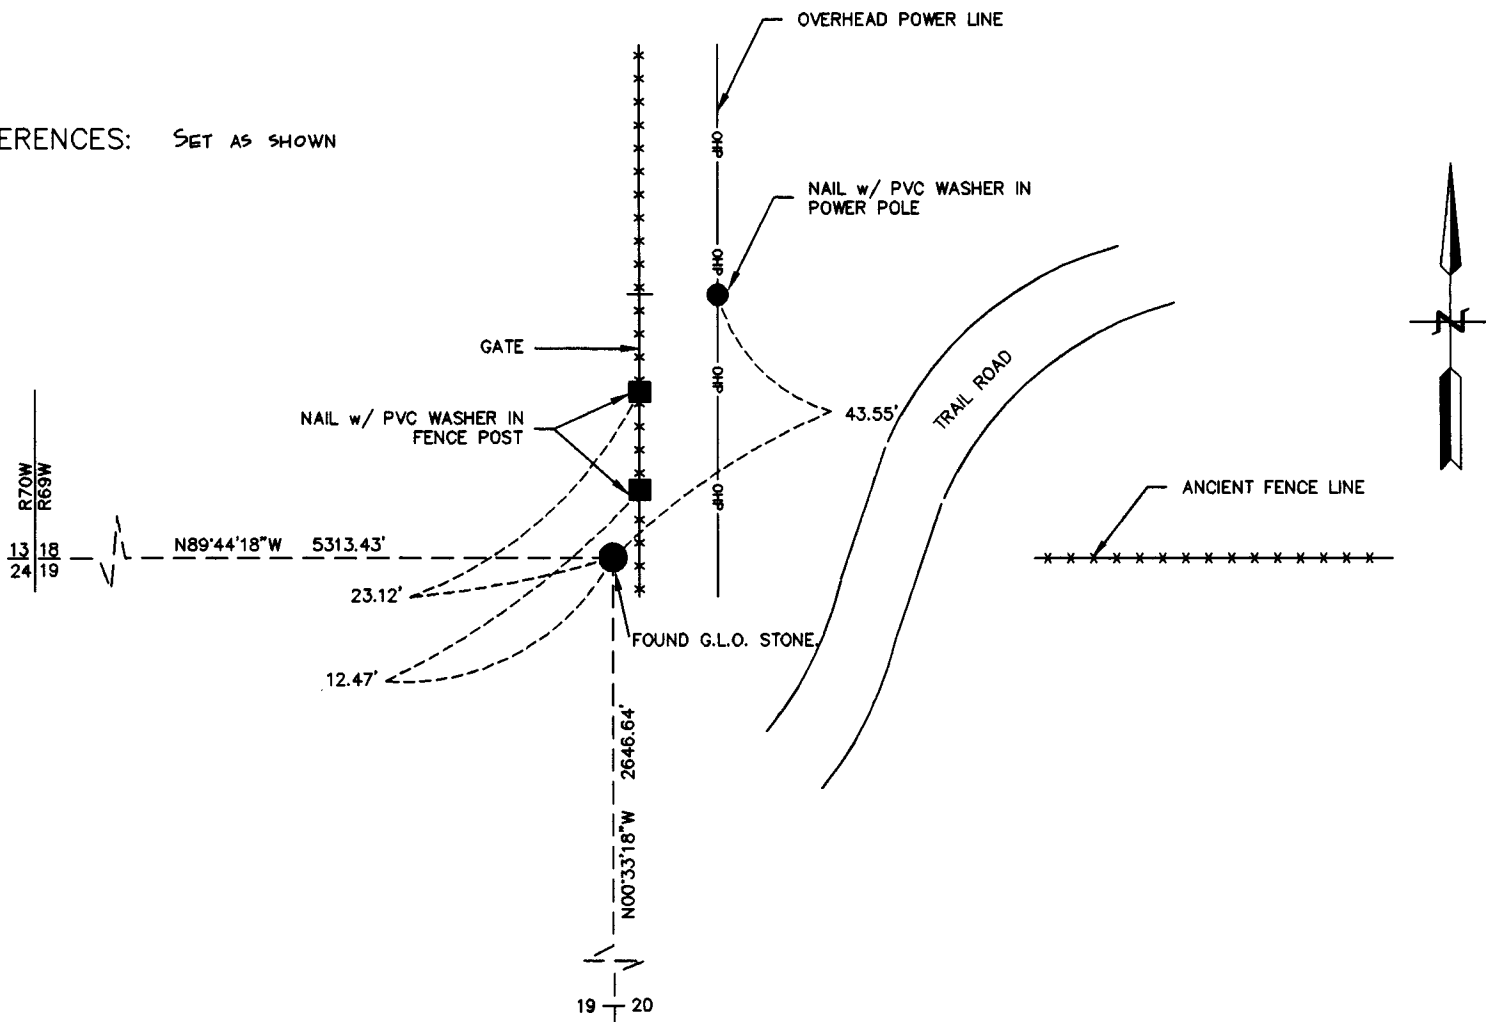

Date of Field Work: 12-03 Office Reference: 2-2389.03

CROSS INDEX DIAGRAM

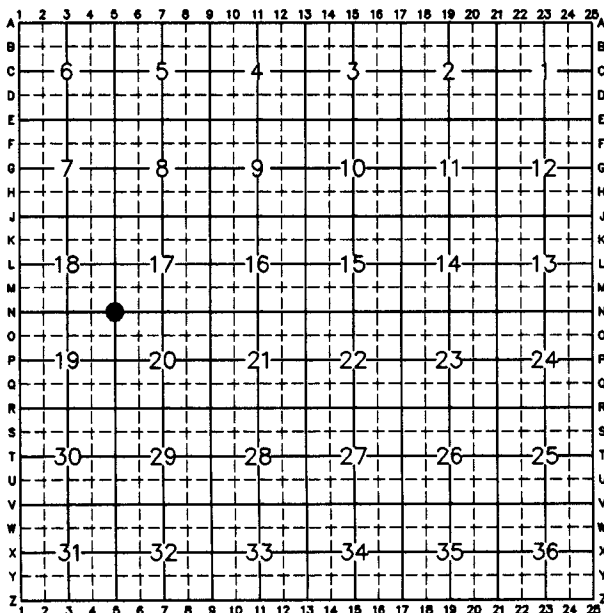


Firm/Agency, Address

Cotton D. Jones, P.L.S.
A.V.I., p.c.
2035 Westland Road
Cheyenne, WY 82001
Telephone Number: (307) 637-6017

This corner record was prepared by me or under my direction and supervision.

SEAL & SIGNATURE

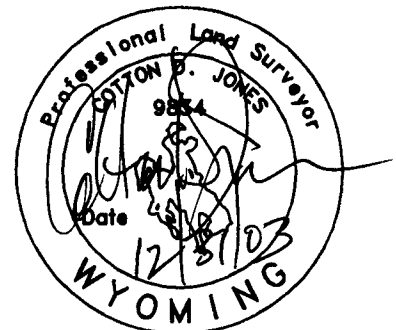

Corner Name: SECTION CORNER Section: 18|17
19|20 T14N R69W; 6th P.M. Cross-Index No.: N-5
SBRPEPLS/PLSW: March 1994