

062161

RECEIVED
LARAMIE COUNTY
CHEYENNE, WY.

'89 SEP 25 PM 1 59

CERTIFIED LAND CORNER RECORDATION

DESCRIPTION OF CORNER EVIDENCE FOUND, AND ORIGINAL RECORD (if known)

Found standard G.L.O. monument projecting 8" above ground 0.8' East of fence corner post.

S.9 S.10
S.16 S.15
T.14N., R.70W.
6th P.M.


G.L.O. Record: Set iron post, 3' long, 2" diamter, 27" in ground, with brass cap stamped as shown below.

DESCRIPTION OF MONUMENT AND ACCESSORIES ESTABLISHED TO PERPETUATE THE ORIGINAL LOCATION OF THIS CORNER:

At the corner: Not remonumented.


Accessories : See ties below.

SKETCH, WITH COURSE AND DISTANCE TO ADJACENT CORNER IF DETERMINED IN THIS SURVEY. (May Sketch or Paste Reproduction on Reverse Side.)

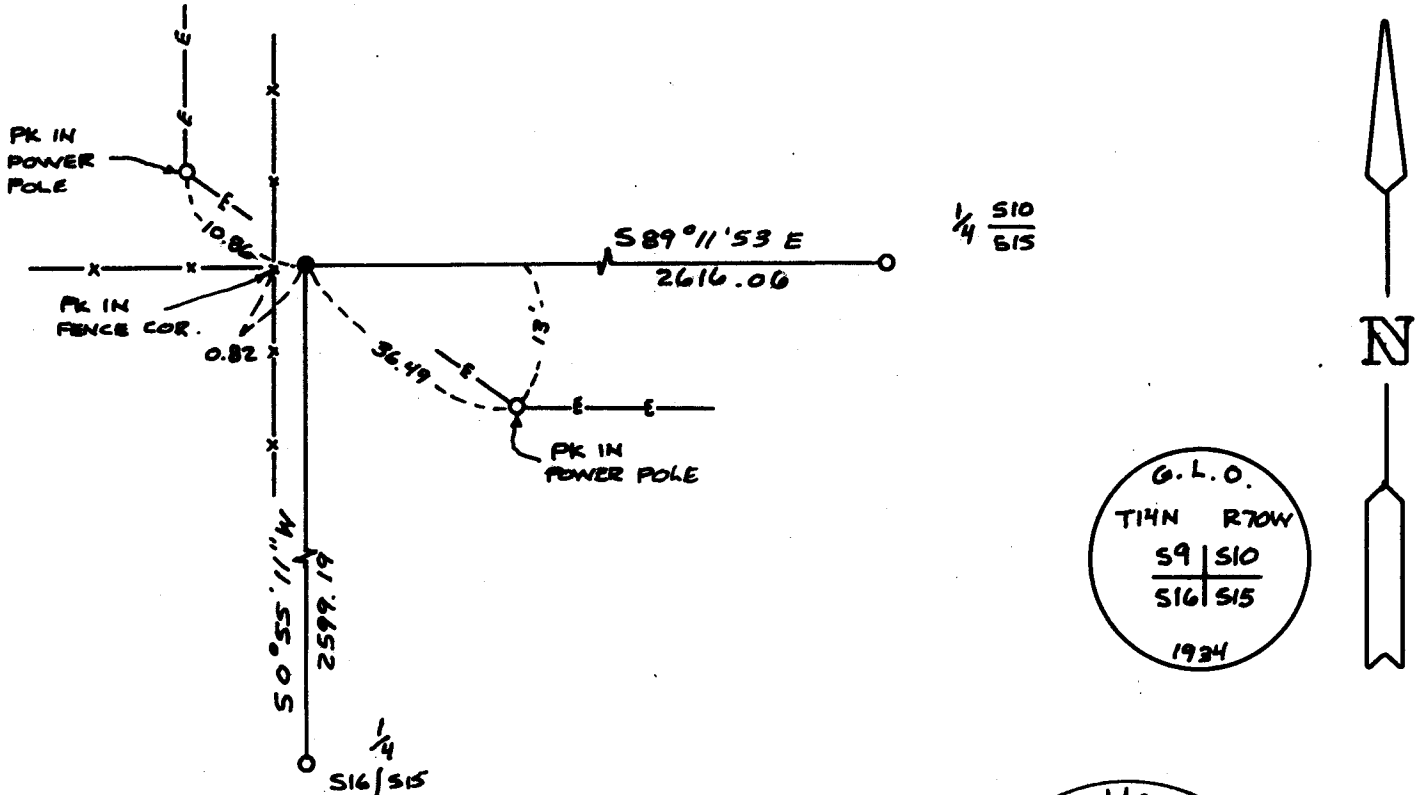

I, John A. Steil certify that I have carefully examined or reviewed the work done on the diagrammed corner as reported on this recordation form and approve the same.

Signature of Surveyor

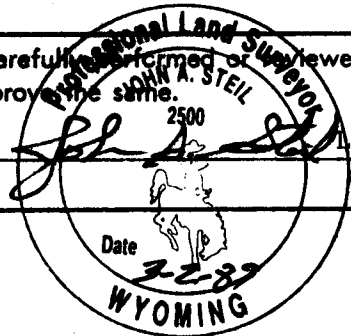

Registration No. S. 2500

STATE OF WYOMING,
Office of Clerk and Recorder,
County of _____

This "corner record" was filed for record on the _____ day of _____, 19____, was noted on the cross-index plat and is assigned page No. _____, in book No. _____.

County Official			
Cross Index No. J-13	T. 14N	R. 70W	Mer. 6th
_____	T. _____	R. _____	Mer. _____
_____	T. _____	R. _____	Mer. _____
