

State of Wyoming Corner Record

(in compliance with the CORNER PERPETUATION AND FILING ACT, Wyoming Statutes, 1977, Section 36-11-101, et. seq., and the Rules and Regulations of the Board of Registration for Professional Engineers and Professional Land Surveyors)

Reverse side of this form may be used if more space is needed.

Record of original survey and citation of source of historical information (if corner is lost or obliterated). Description of corner monumentation evidence found and/or monument and accessories established to perpetuate the location of this corner. Sketch of relative location of monument, accessories, and reference points with course and distance to adjacent corner(s) (if determined in this survey). Method and rationale for reestablishment of lost or obliterated corner


GLO RECORD: SET AN IRON POST, 3' LONG, 1" DIAMETER, 27" IN THE GROUND, FOR 1/4 SECTION CORNER OF SECTIONS 16 AND 21 WITH BRASS CAP MARKED AS SHOWN.
RAISE A MOUND OF STONE, 2' BASE, 1 1/2' HIGH, WEST OF CORNER.

FOUND 2 1/2" GLO BRASS CAP.

SET PK IN TREES FOR REFERENCE.

LARAMIE COUNTY CLERK
 CHEYENNE, WY.
 '96 FEB 15 AM 9 20

177381

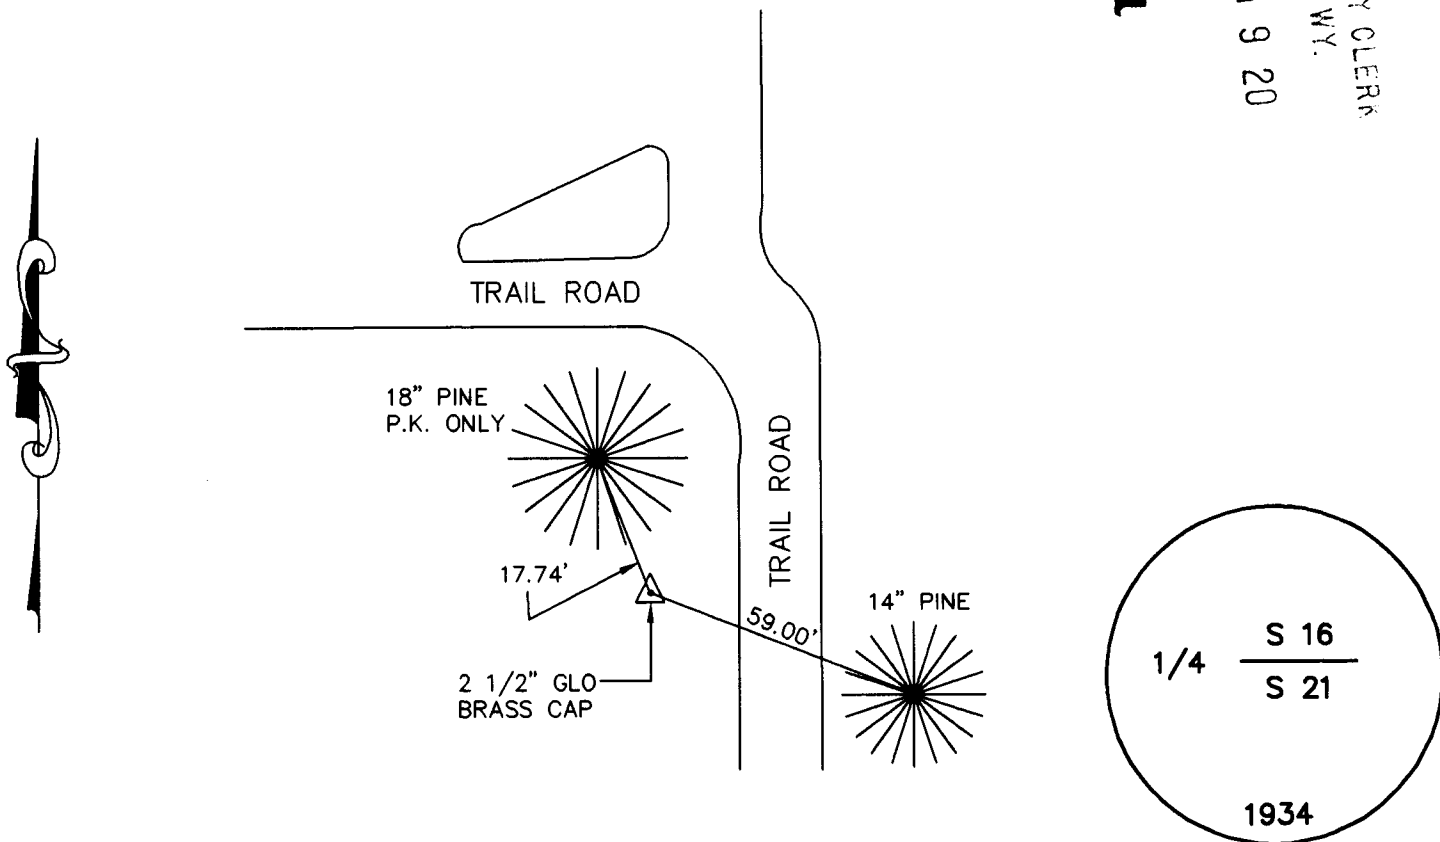

Date of Field Work: 4-18-95 Office Reference: 95086

Firm/Agency, Address

STEIL SURVEYING SERVICES, LLC


1102 WEST 19th STREET

CHEYENNE WY 82001

Telephone Number: **(307) 634-7273**

This corner record was prepared by me or under my direction and supervision.

SEAL & SIGNATURE

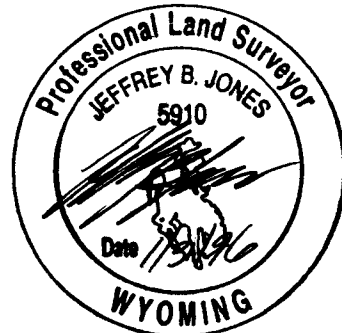

CROSS INDEX DIAGRAM

A	1	2	3	4	5	6	7	8	9	10	11	12	13	14	15	16	17	18	19	20	21	22	23	24	25
B																									
C	6	5	4	3	2	1																			
D																									
E																									
F																									
G	7	8	9	10	11	12																			
H																									
J																									
K																									
L	18	17	16	15	14	13																			
M																									
N																									
O																									
P	19	20	21	22	23	24																			
Q																									
R																									
S																									
T	30	29	28	27	26	25																			
U																									
V																									
W																									
X	31	32	33	34	35	36																			
Y																									
Z	1	2	3	4	5	6	7	8	9	10	11	12	13	14	15	16	17	18	19	20	21	22	23	24	25

BOOK 1417

Corner Name: NORTH 1/4 Section: 21 T14N R70W 6th P.M. Cross-Index No.: N-11

SBRPEPLS/PLSW: March 1994