

# State of Wyoming Corner Record


(In compliance with the **CORNER PERPETUATION AND FILING ACT**, Wyoming Statutes, 1997 Section 33-29-140 et. seq., and the Rules and Regulations of the Board of Professional Engineers and Professional Land Surveyors)

Reverse side of this form may be used if more space is needed.


Record of original survey and citation of source of historical information (if corner is lost or obliterated). Description of corner monumentation evidence found and/or monument and accessories established to perpetuate the location of this corner. Sketch of relative location of monument, accessories, and reference points with course and distance to adjacent corner(s) (if determined in this survey). Method and rationale for reestablishment of lost or obliterated corner.

**U.S.G.L.O. 1870 Record: Set a limestone 20x12x4 for the corner of Sections 5, 6, 31 & 32.**


Found 2" Alumium cap 0.1' below asphalt road surface per corner record dated October 10, 1990 and inscribed as shown below.

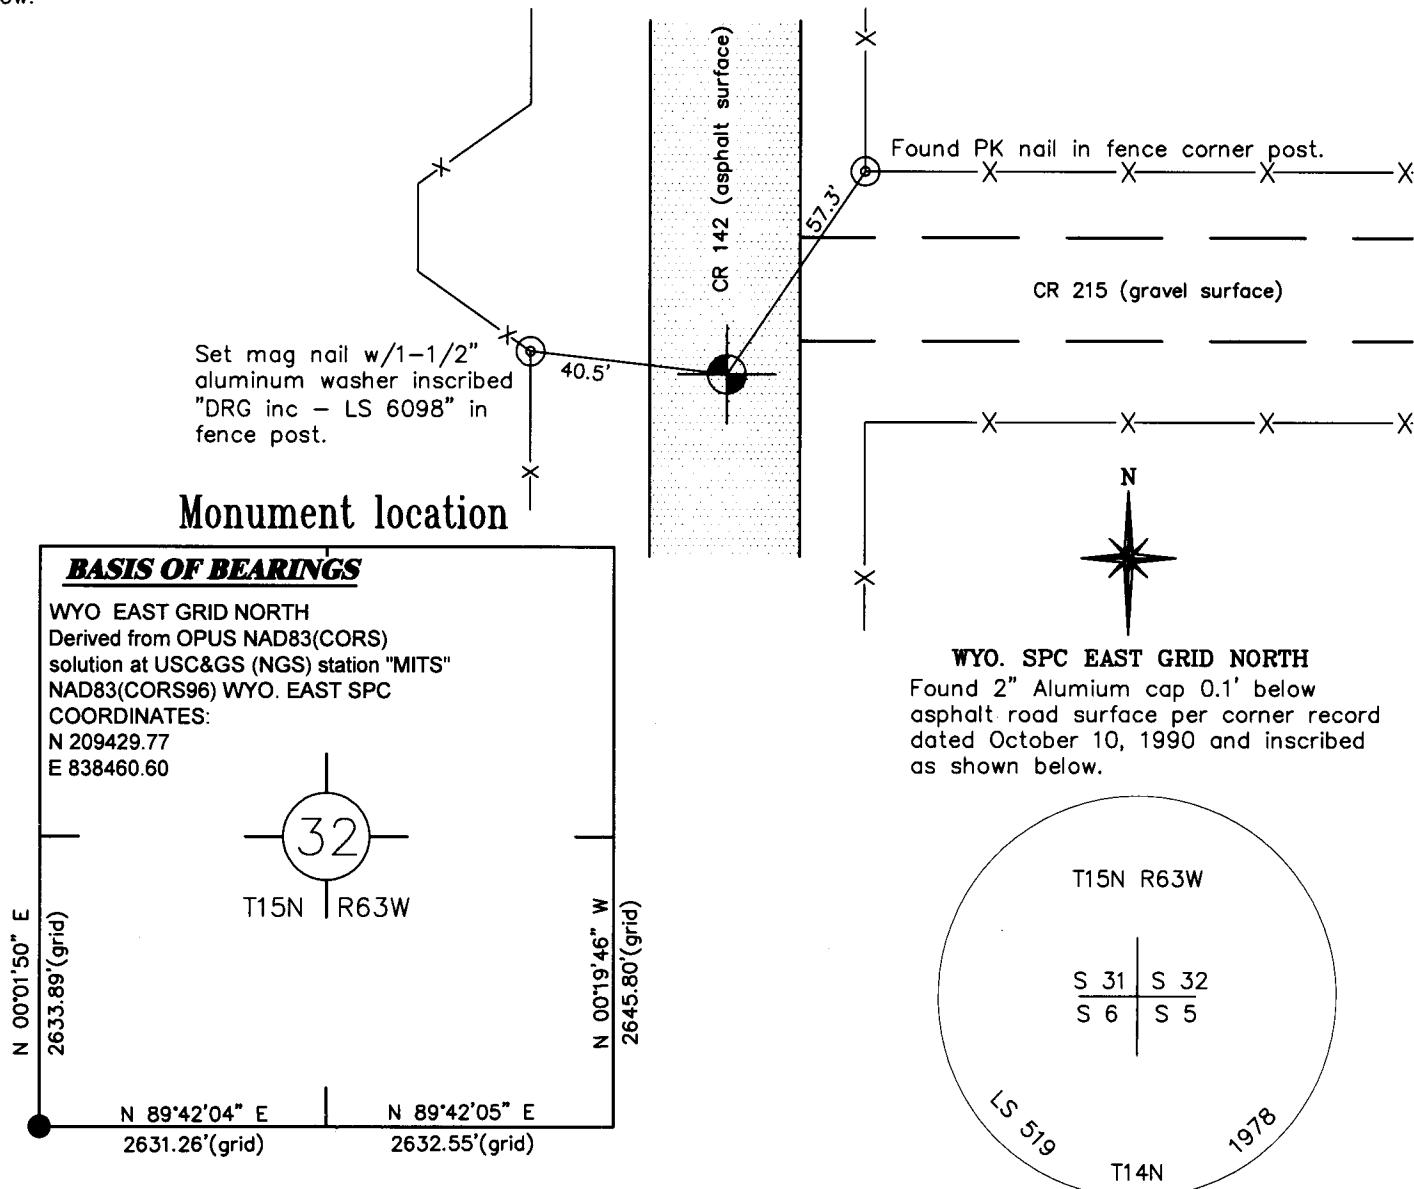

### Monument location

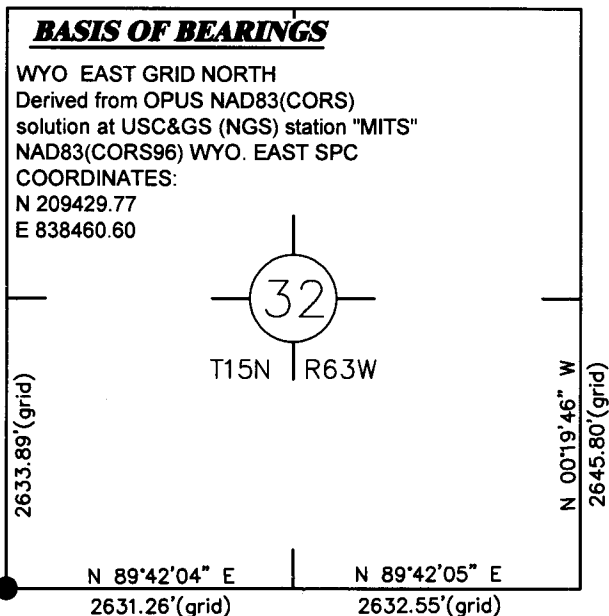

**WYO. SPC EAST GRID NORTH**  
 Found 2" Alumium cap 0.1' below asphalt road surface per corner record dated October 10, 1990 and inscribed as shown below.

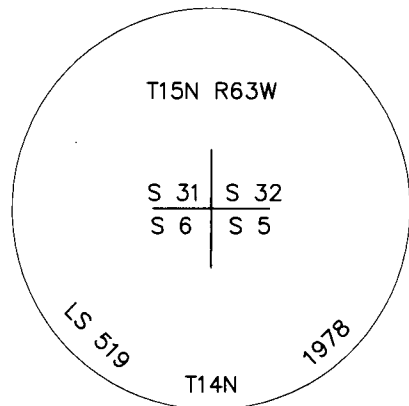


### Monument Inscription

Date of Field Work: 3/12/11

Office Reference: 18665

### Cross Index Plat

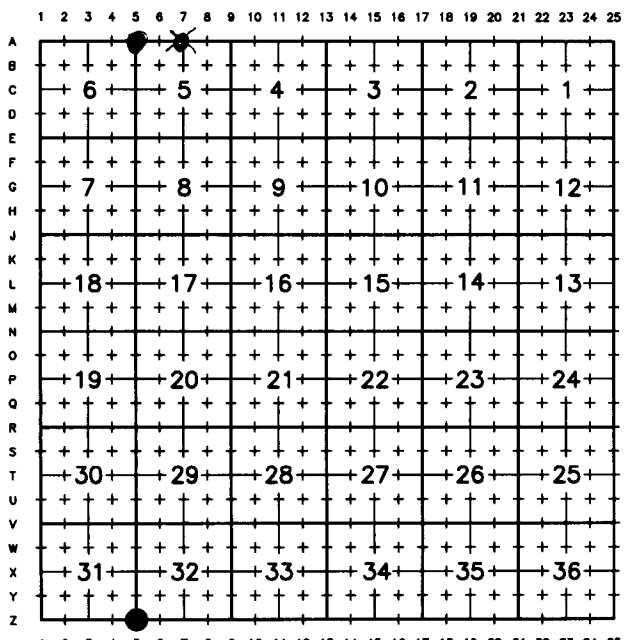


Firm/Agency, Address

RONALD C. RENNKE  
D. R. GRIFFIN & ASSOCIATES  
1414 ELK STREET  
ROCK SPRINGS, WYOMING 82901  
 Telephone Number: (307) 362-5028

This corner record was prepared by me or under my direction and supervision.

**SEAL & SIGNATURE**

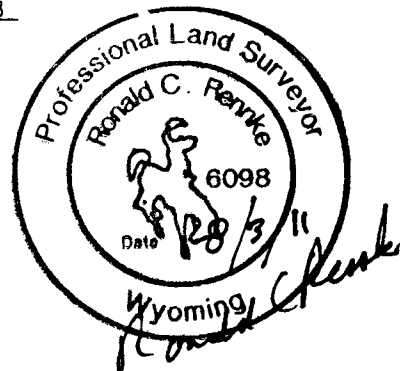

RECORDED 8/09/2011 AT 10:11 AM REC# 573750 BK# 2231 PG# 434  
 DEBRA K. LATHROP, CLERK OF LARAMIE COUNTY, WY PAGE 1 OF 1

Corner Name Southwest Corner Section 32, T 15 N, R 63 W, 6th P.M.  
 Same as Northwest Corner Section 5, T 14 N, R 63 W, 6th P.M.  
 County: Laramie, Wyoming

Cross-Index No.: Z-5  
 Cross-Index No.: A-5