

State of Wyoming Corner Record

(In compliance with the CORNER PERPETUATION AND FILING ACT, Wyoming Statutes, 1977, Section 36-11-101, et. seq., and the Rules and Regulations of the Board of Registration for Professional Engineers and Professional Land Surveyors.)
Reverse side of this form may be used if more space is needed.


Record of original survey and citation of source of historical information (if corner is lost or obliterated). Description of corner monumentation evidence found and/or monument and accessories established to perpetuate the location of this corner. Sketch of relative location of monument, accessories, and reference points with course and distance to adjacent corner(s) (if determined in this survey). Method and rationale for reestablishment of lost or obliterated corner.

1/4 CORNER common to sections 16 and 21, T.15N., R.66W.

G.L.O. - Lime Stone 18" x 8" x 6"

LARAMIE COUNTY ENGINEER - Book No. 51, Pages 82 - 87, dated Dec. 6, 1968. - "stone flat, 30' south of fence".

FOUND - nothing.

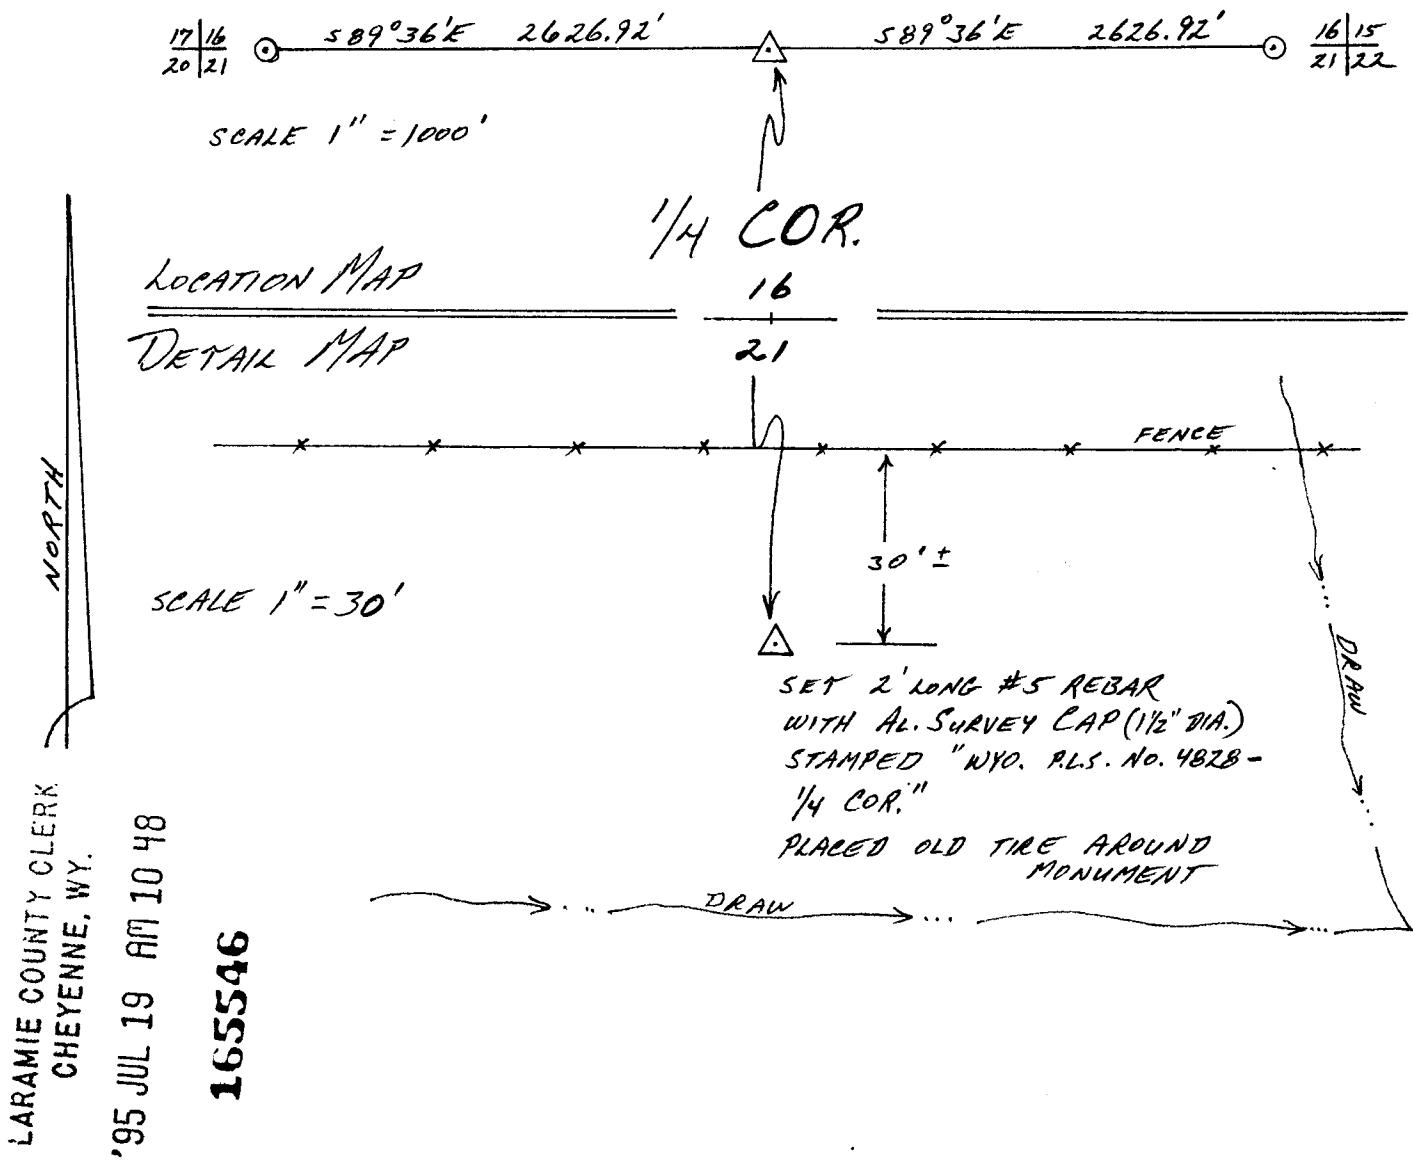

This corner was reestablished on line, equidistant between the SW and SE corners of said Section 16.

Date of Field Work: 11/17/90 Office Reference:

CROSS INDEX DIAGRAM

	1	2	3	4	5	6	7	8	9	10	11	12	13	14	15	16	17	18	19	20	21	22	23	24	25
A	+	+	+	+	+	+	+	+	+	+	+	+	+	+	+	+	+	+	+	+	+	+	+	+	
B	-	6	+	-	5	+	-	4	+	-	3	+	-	2	+	-	1	+	-	0	+	-	+	-	+
C	-	-	-	-	-	-	-	-	-	-	-	-	-	-	-	-	-	-	-	-	-	-	-	-	
D	-	-	-	-	-	-	-	-	-	-	-	-	-	-	-	-	-	-	-	-	-	-	-	-	
Firm/Agency, Address

PREPARED BY:

John J. Studley
3509 Frontier St.
Cheyenne, WY 82001
1-307-634-3358

This corner record was prepared
by me or under my direction
and supervision.

SEAL & SIGNATURE



BOOK 1402

1128