

CERTIFIED LAND CORNER RECORDATION


DESCRIPTION OF CORNER EVIDENCE FOUND, AND ORIGINAL RECORD (if known)

LOCATION Found "C R" stones, in place, NE'ly and SE'ly of corner location.
 S.27 S.26 Stones set by C.E. Gattis in 1935 as described in County Surveyor's Field
 S.34 S.35 Book 44, pages 33-34.
 T.15N., R.67W. G.L.O. record - Granite Boulder, 16 x 9 x 6 (1870).
 6th P.M.

DESCRIPTION OF MONUMENT AND ACCESSORIES ESTABLISHED
 TO PERPETUATE THE ORIGINAL LOCATION OF THIS CORNER:

At the corner: No monument set.
 Accessories: "C R" Stone (Granite with ch. "+") bears N 45°22' E, 56.48 feet distant.
 "C R" Stone (Granite with ch. "+") bears S 44°56' E, 56.36 feet distant.
 A 1½" dia. x 30" long iron pipe with brass cap bears S 45°10'20" W,
 56.58 feet distant.

SKETCH, WITH COURSE AND DISTANCE TO ADJACENT CORNER IF DETERMINED IN THIS SURVEY.
 (May Sketch or Paste Reproduction on Reverse Side.)

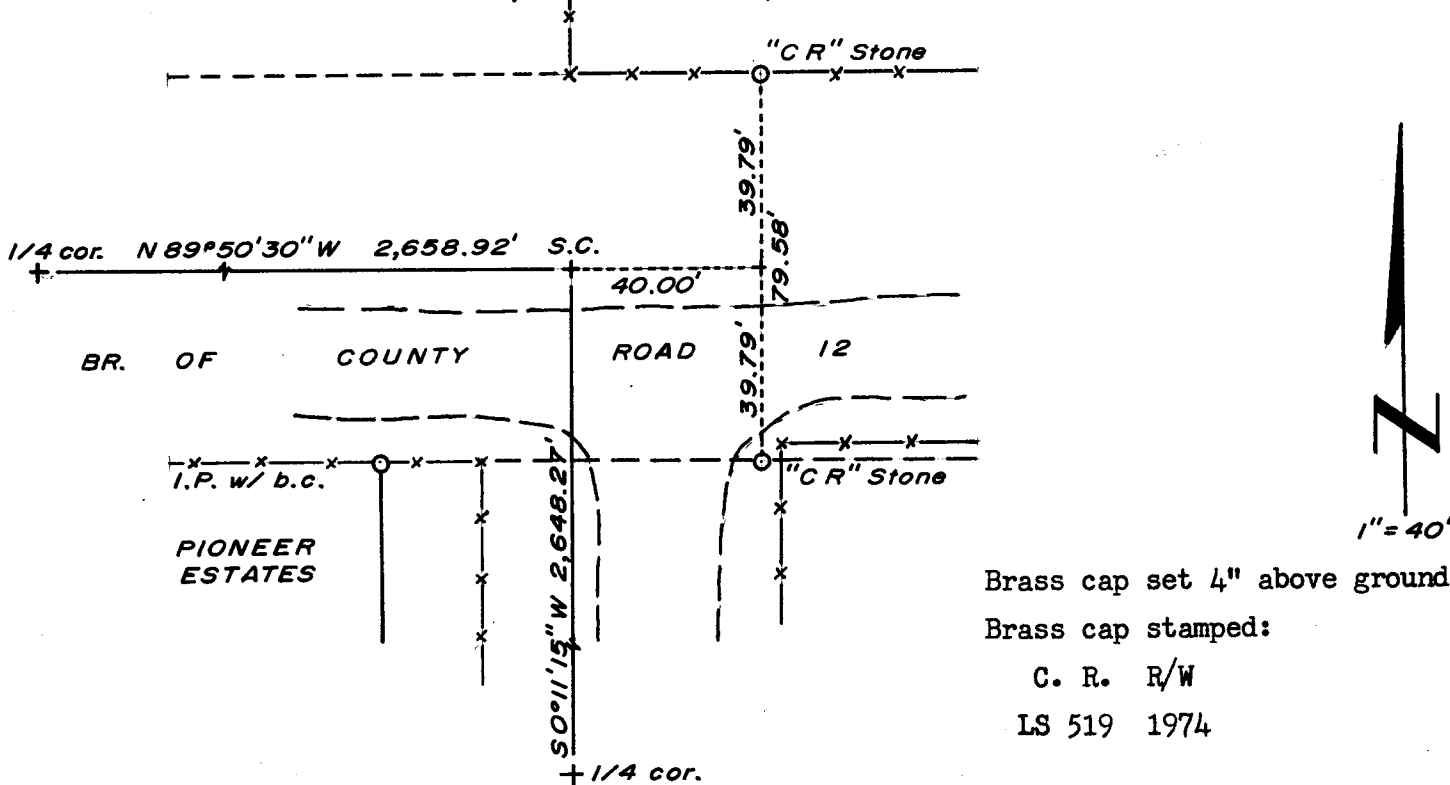

Basis of Bearing - By solar observation.

Brass cap set 4" above ground.
 Brass cap stamped:
 C. R. R/W
 LS 519 1974

I, R.L. Hudson certify that I have carefully performed ~~or reviewed~~ the work done on the diagrammed corner as reported on this recordation form and approve the same.

R.L. Hudson Wyoming L.S. No. 519
 Signature of Surveyor Registration No.

STATE OF WYOMING,
 Office of Clerk and Recorder,
 County of Terrance

This "corner record" was filed for record on the 24 day of June, 1974, was noted on the cross-index plat and is assigned page No. _____, in book No. _____.

John B. Heisman
 County Official

Cross Index No. <u>V17</u>	T. <u>15</u>	R. <u>67</u>	<u>6</u> Mer.
_____	T. _____	R. _____	Mer.
_____	T. _____	R. _____	Mer.
327596

Photographed

Indexed *FB*

Pasted

Assessor.....

The State of Wyoming }
County of Laramie } SS

This instrument was filed for record
at 10⁵³ o'clock A M. on the

24 day of June
A. D. 19 24 and duly recorded in

Book on page

John B. Williams

County Clerk & Ex-Officio Register of Deeds
By *FB* Deputy