

State of Wyoming Corner Record



(In compliance with the CORNER PERPETUATION AND FILING ACT, Wyoming Statutes, 1997, Section 33-29-140, et seq., and the Rules and Regulations of the Board of Registration for Professional Engineers and Professional Land Surveyors)

Reverse side of this form may be used if more space is needed.

Record of original survey and citation of source of historical information (if corner is lost or obliterated.) Description of corner monumentation evidence found and/or monument and accessories established to perpetuate the location of this corner. Sketch of relative location of monument, accessories, and reference points with course and distance to adjacent corner(s) (if determined in this survey). Method and rationale for reestablishment of lost or obliterated corner.

EVIDENCE RECORD: 1871 GLO Survey: North along the east boundary of section 12, 80.00 chains. Set a granite boulder 17"x10"x8" for corner to sections 1, 12, 6 & 7.

EVIDENCE FOUND: July 2017: Granite boulder from 1871 GLO survey not found. Set a 2 1/2" aluminum cap marked as shown on a 5/8" rebar, 25" long, 10" below road surface at single proportionate position between southwest corner of section 7 and closing corner to sections 1 & 6.

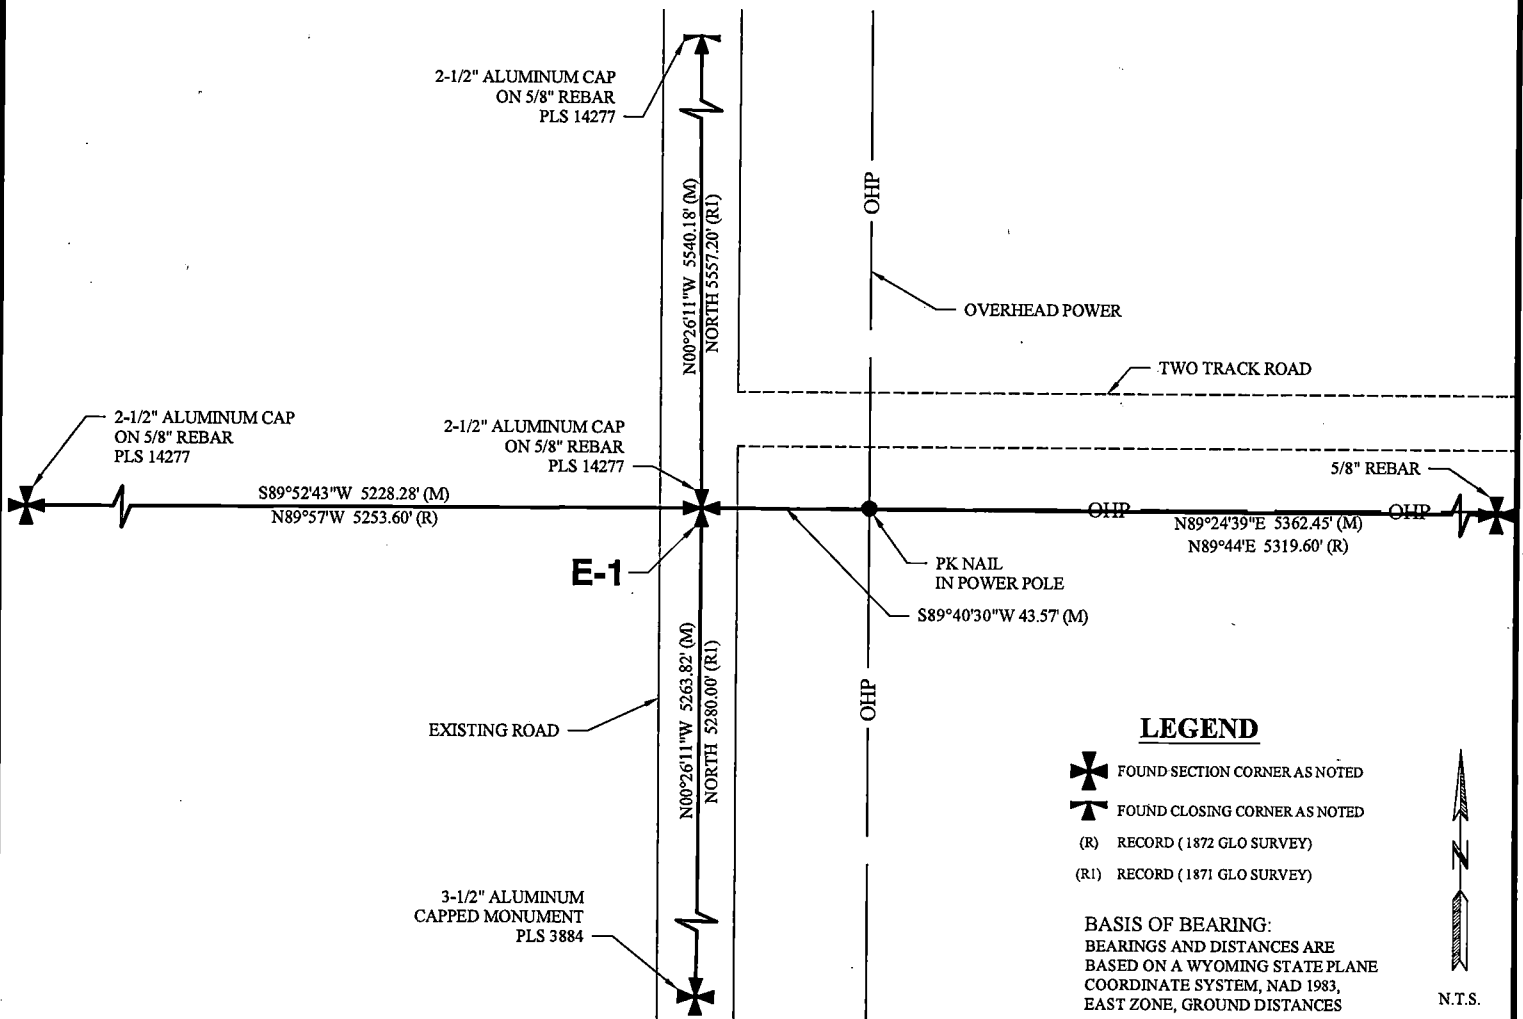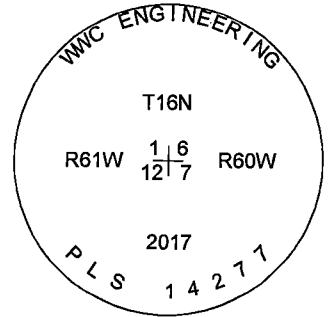

Date of Field Work: July 18, 2017


Office Reference: 2017-135

CROSS INDEX DIAGRAM

	1	2	3	4	5	6	7	8	9	10	11	12	13	14	15	16	17	18	19	20	21	22	23	24	25
A																									
B																									
C		6				5				4					3					2					1
D																									
E	●																								
F																									
G		7				8				9					10					11					12
H																									
J																									
K																									
L		18				17				16					15					14					13
M																									
N																									
O																									
P		19				20				21					22					23					24
Q																									
R																									
S																									
T		30				29				28					27					26					25
U																									
V																									
W																									
X		31				32				33					34					35					36
Y																									
Z																									

Land Surveyor / Firm / Address
Dirk Thompson
 WWC Engineering
 1849 Terra Avenue
 Sheridan, WY 82801
 Telephone: (307) 672-0761

This corner record was prepared by me or under my direction and supervision.
 SEAL & SIGNATURE

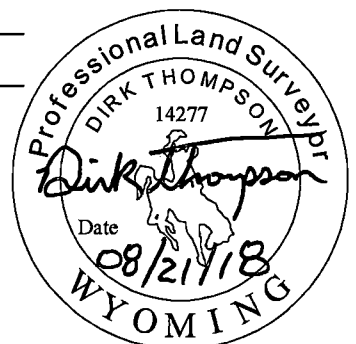

RECP #: 739872

RECORDED 10/1/2018 AT 1:31 PM BK# 2598 PG# 306
 Debra K. Lee, CLERK OF LARAMIE COUNTY, WY. PAGE 1 OF 1

Corner Name: Northwest Corner Section: 7 T 16N R 60W 6TH P.M. Cross-Index No.: E-1
 SBRPEPLS/PLSW: March 1994; PLSW January 1998