

State of Wyoming Corner Record

(In compliance with the *CORNER PERPETUATION AND FILING ACT*, Wyoming Statutes, 1997 Section 33-29-140 et. seq., and the Rules and Regulations of the Board of Professional Engineers and Professional Land Surveyors)


Record of original survey and citation of source of historical information (if corner is lost or obliterated). Description of corner monumentation evidence found and/or monument and accessories established to perpetuate the location of this corner. Sketch of relative location of monument, accessories, and reference points with course and distance to adjacent corner(s) (if determined in this survey).

Original Record: (Alfred M. Rogers - 1871) Set a White Sandstone 20x8x6 for cor to sections 1 2 11 12


Subsequent Record: Shown on 2015 Oil Well Plat by Jeffrey Jones LS 5910.

Evidence Found: Found 1 1/2" pipe with a 60d nail and blue whisker 1.9' below gravel road.


Perpetuation: Set 2 1/2" aluminum cap on a 24" x 5/8" rebar in the center and above the found pipe. Cap is 0.5' below gravel road and marked and situated as shown below.

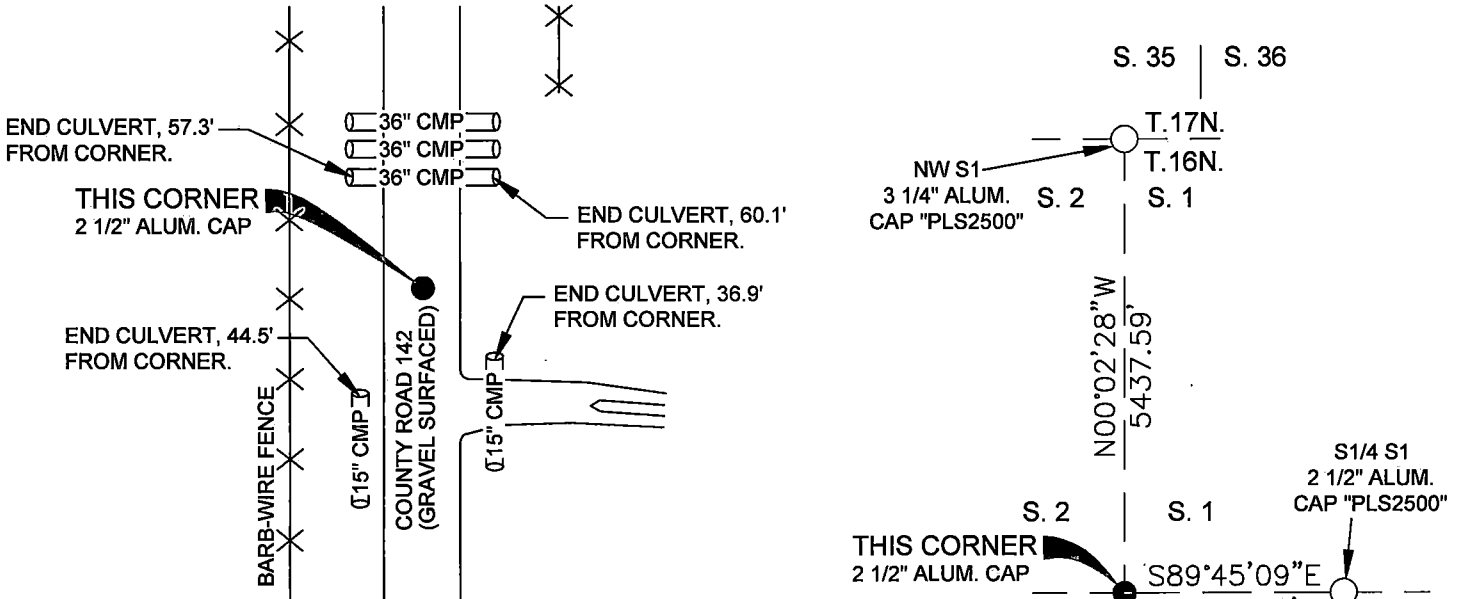

Monument inscription

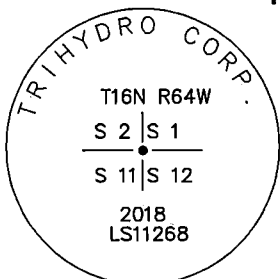


2 1/2 INCH DIAMETER ALUMINUM CAP

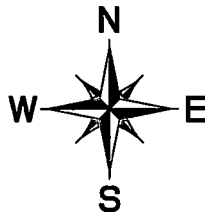

Date of Field Work: 05-01-2018 Office Reference: Book LAR-22 Pg 14 .

Cross Index Plat

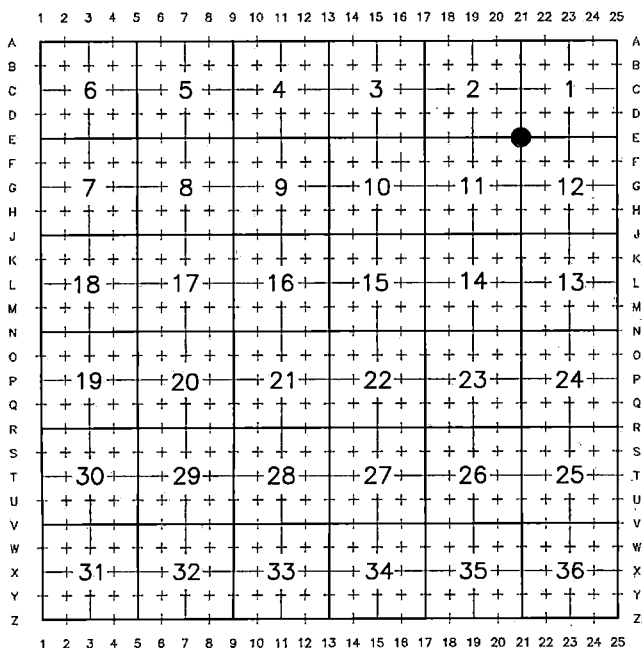

This corner record was prepared by me or under my direction and supervision.



BRIAN L. SCHMALZ
PLS 11268



1252 Commerce Drive
Laramie, Wyoming 82070
www.trihydro.com
(P) 3077745.7474 (F) 3077745.7729



RECP #: 733266
RECORDED 6/15/2018 AT 2:15 PM BK# 2589 PG# 2835
Debra K. Lee, CLERK OF LARAMIE COUNTY, WY PAGE 1 OF 1

Corner Name SW Sections 1, T 16 N, R64 W, 6th P.M., County: Laramie Cross-Index No.: E-21