

043499

RECEIVED
LARAMIE COUNTY
CHEYENNE, WY.

CERTIFIED LAND CORNER RECORDATION

'88 MAY 5 PM 1 30

DESCRIPTION OF CORNER EVIDENCE FOUND, AND ORIGINAL RECORD (If known)
Found no evidence of previous monumentation.

1/4
S.31 S.32
T.17N., R.63 W.
6th P.M.


G.L.O. Record: Unknown.

DESCRIPTION OF MONUMENT AND ACCESSORIES ESTABLISHED
TO PERPETUATE THE ORIGINAL LOCATION OF THIS CORNER:

At the corner: Set 1/2" x 24" rebar with aluminum cap down 0.05' in centerline bituminous road 35' West of North South fence & 40' East of North South fence at midpoint between Northeast & Southeast corners of Section 31. Stamped as shown below.

Accessories : See ties below.

SKETCH, WITH COURSE AND DISTANCE TO ADJACENT CORNER IF DETERMINED IN THIS SURVEY.
(May Sketch or Paste Reproduction on Reverse Side.)

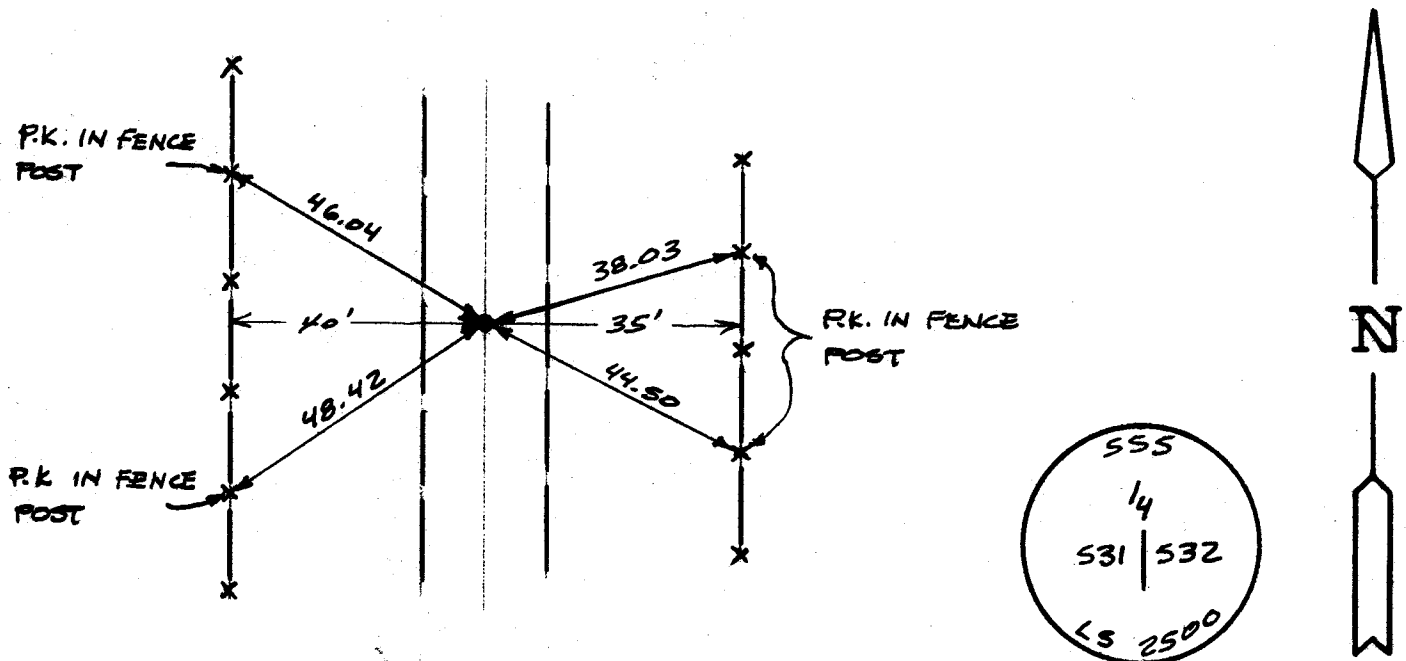

I, John A. Steil certify that I have carefully performed or reviewed the work done on the diagrammed corner as reported on this recordation form and approve the same.

John A. Steil
Signature of Surveyor

L.S. 2500
Registration No.

STATE OF WYOMING,

Office of Clerk and Recorder,
County of Laramie

This "corner record" was filed for record on the 5th day of May, 1988, was noted on the cross-index plat and is assigned page No. 2015, in book No. 1859.

Janet C. Whitehead
County Official

Cross Index No. X-5	T. 17N	R. 63W	Mer. 6th
	T. _____	R. _____	Mer. _____
	T. _____	R. _____	Mer. _____
BOOK 1259

2015