

State of Wyoming Corner Record

(In compliance with the *CORNER PERPETUATION AND FILING ACT*, Wyoming Statutes, 1997 Section 33-29-140 et. se., and the Rules and Regulations of the Board of Professional Engineers and Professional Land Surveyors)

Reverse side of this form may be used if more space is needed.

Record of original survey and citation of source of historical information (if corner is lost or obliterated). Description of corner monumentation evidence found and/or monument and accessories established to perpetuate the location of this corner. Sketch of relative location of monument, accessories, and reference points with course and distance to adjacent corner(s) (if determined in this survey). Method and rationale for re-establishment of lost or obliterated corner.

RECORD: U.S. LAND OFFICE survey by Edward F. Stahle from May to June 1908


0.29 chs; a closing cor. of secs. 2 and 11, a lime stone 8x4x6 ins. above ground; set iron post 3ft. long, 2.75 ins. dia., 26 ins. in the ground, surmounted by brass cap, and raise a mound of earth 4 ft. base 2.0 ft. high W. of cor. Monument was buried for county road by Nebraska Banner County Surveyor in May 1937.

FOUND: 3.2 inch brass cap on 2.75 inch iron post, cap is 26 inches below surface of state line county gravel road.

Re-monumentation: Set PK nail and alum. washer reference point to northwest and 2.0 inch alum. cap on 5/8x24 inch rebar reference point west, as shown in sketch.

NAD83, position:

Point #	North	East	Elev.
1860112	384034.25	961102.59	5299.46

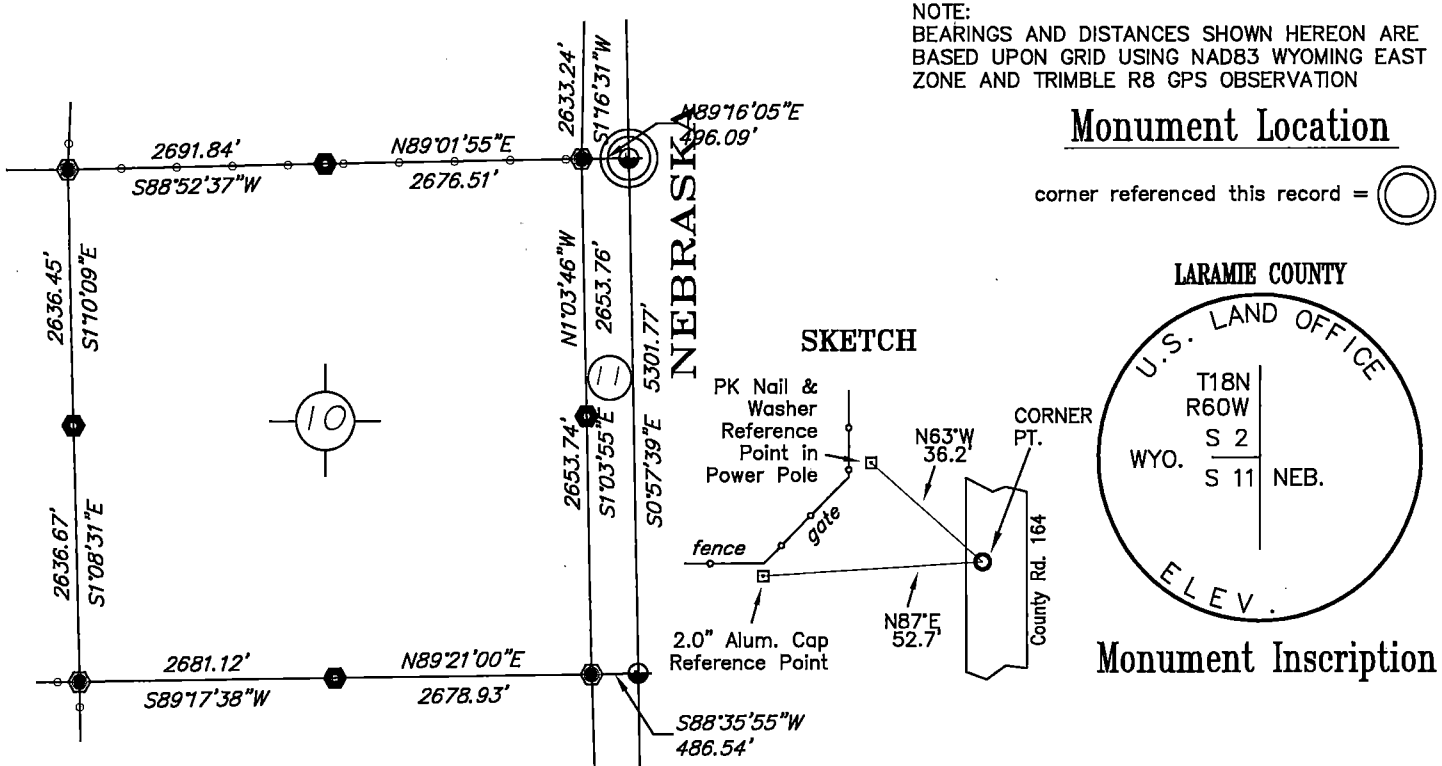

Date of Field Work: May 27, 2019

Office Reference: DRG-21895, Pt.1860112

Cross Index Plat

1	2	3	4	5	6	7	8	9	10	11	12	13	14	15	16	17	18	19	20	21	22	23	24	25	
A																									A
B																									B
C	6	5	4	3	2	1																			C
D																									D
E																									E
F																									F
G	7	8	9	10	11	12																			G
H																									H
J																									J
K																									K
L	18	17	16	15	14	13																			L
M																									M
N																									N
O																									O
P	19	20	21	22	23	24																			P
Q																									Q
R																									R
S																									S
T	30	29	28	27	26	25																			T
U																									U
V																									V
W																									W
X	31	32	33	34	35	36																			X
Y																									Y
Z																									Z
1	2	3	4	5	6	7	8	9	10	11	12	13	14	15	16	17	18	19	20	21	22	23	24	25	

Firm/Agency, Address

this corner record provided by:


**HAMILTON
LAND
SURVEYING**

UNDER CONTRACT TO:

DRG RIFFIN & ASSOCIATES, INC.

1414 ELK ST., SUITE 202
ROCK SPRINGS, WY 82901
(307) 362-5028

This corner record was prepared by me or under my direction and supervision.
SEAL & SIGNATURE

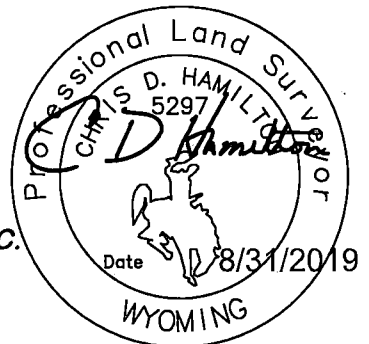

RECP #: 761793
RECORDED 9/18/2019 AT 1:44 PM BK# 2638 PG# 1475
Debra K. Lee, CLERK OF LARAMIE COUNTY, WY PAGE 1 OF 1

Debra Lee
County Clerk Deputy

STATE of WYOMING, Office of Clerk & Recorder, County of Laramie
this block provided for county filing documentation

Corner Name: Northeast, Section: 11, T 18N, R 60W, 6th P.M., Cross-Index No.: E 17-18

SBRPEPLS/PLSW: March 1994; PLSW January 1998

County: LARAMIE, Wyoming