

State of Wyoming Corner Record

(In compliance with the CORNER PERPETUATION AND FILING ACT, Wyoming Statutes, 1997 Section 33-29-140 et. seq., and the Rules and Regulations of the Board of Professional Engineers and Professional Land Surveyors)

Reverse side of this form may be used if more space is needed.


Record of original survey and citation of source of historical information (if corner is lost or obliterated). Description of corner monumentation evidence found and/or monument and accessories established to perpetuate the location of this corner. Sketch of relative location of monument, accessories, and reference points with course and distance to adjacent corner(s) (if determined in this survey). Method and rationale for reestablishment of lost or obliterated corner.

RECORD: SET A GRANITE BOULDER 16" X 9" X 5" FOR 1/4 SECTION CORNER.

MONUMENT FOUND: FOUND A GREY GRANITE BOULDER, 12" X 7" PROJECTING 7" ABOVE GROUND WITH A 1/4 ON THE WEST FACE.

MONUMENT SET: NOTHING SET.

REFERENCES: MONUMENT LIES IN A E-W BARBED WIRE FENCE, 2.5' EAST OF FENCE RUNNING NORTH, AND 21' EAST OF FENCE RUNNING SOUTH. REFERENCES ARE SHOWN BELOW.

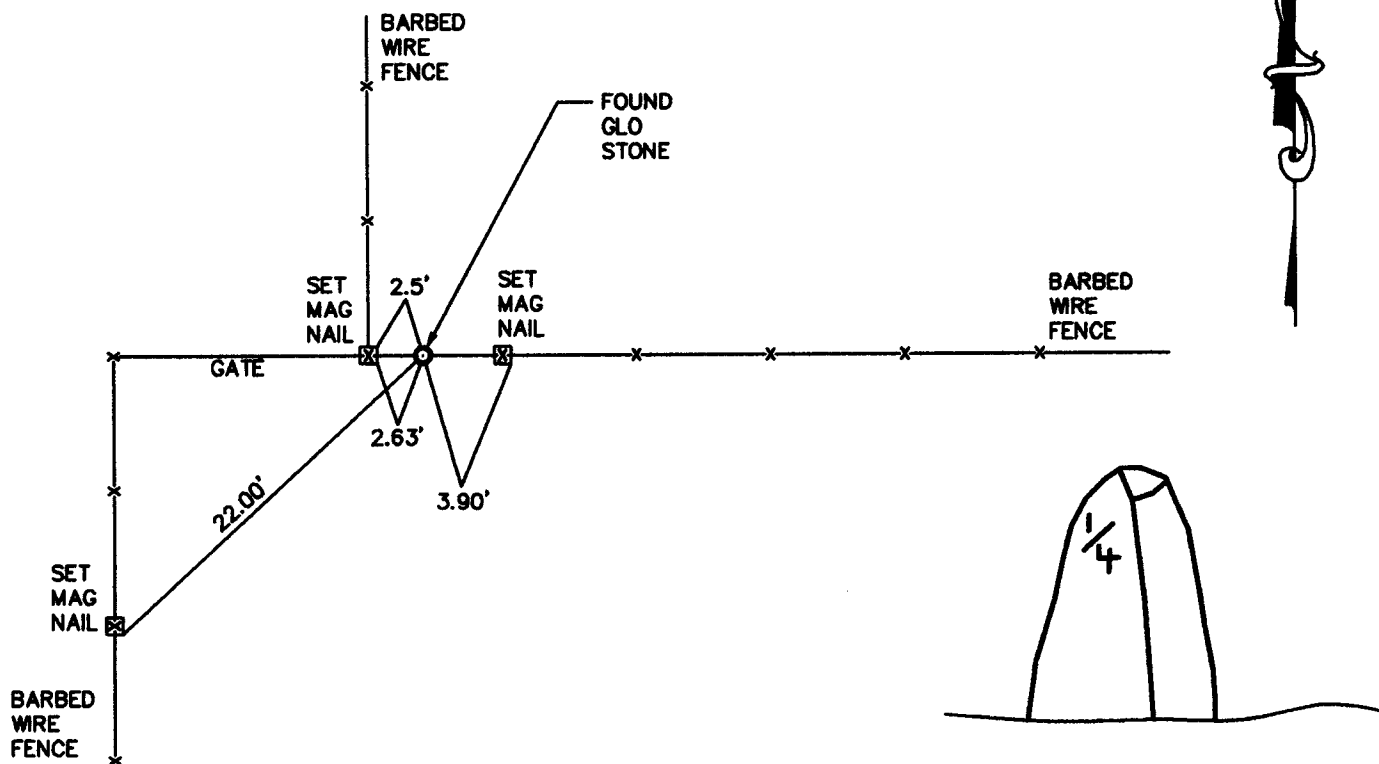

Date of Field Work: 9-9-99

Office Reference: 99202

Monument Inscription

Cross Index Plat

| | | | | | | | | | | | | | | | | | | | | | | | | | |
|---|---|----|---|----|---|----|---|----|---|----|----|----|----|----|----|----|----|----|----|----|----|----|----|----|----|
| | 1 | 2 | 3 | 4 | 5 | 6 | 7 | 8 | 9 | 10 | 11 | 12 | 13 | 14 | 15 | 16 | 17 | 18 | 19 | 20 | 21 | 22 | 23 | 24 | 25 |
| A | + | + | + | + | + | + | + | + | + | + | + | + | + | + | + | + | + | + | + | + | + | + | + | + | + |
| B | + | + | + | + | + | + | + | + | + | + | + | + | + | + | + | + | + | + | + | + | + | + | + | + | + |
| C | + | 6 | + | 5 | + | 4 | + | 3 | + | 2 | + | 1 | + | C | | | | | | | | | | | |
| D | + | + | + | + | + | + | + | + | + | + | + | + | + | D | | | | | | | | | | | |
| E | + | + | + | + | + | + | + | + | + | + | + | + | + | E | | | | | | | | | | | |
| F | + | + | + | + | + | + | + | + | + | + | + | + | + | F | | | | | | | | | | | |
| G | + | 7 | + | 8 | + | 9 | + | 10 | + | 11 | + | 12 | + | G | | | | | | | | | | | |
| H | + | + | + | + | + | + | + | + | + | + | + | + | + | H | | | | | | | | | | | |
| J | + | + | + | + | + | + | + | + | + | + | + | + | + | J | | | | | | | | | | | |
| K | + | + | + | + | + | + | + | + | + | + | + | + | + | K | | | | | | | | | | | |
| L | + | 18 | + | 17 | + | 16 | + | 15 | + | 14 | + | 13 | + | L | | | | | | | | | | | |
| M | + | + | + | + | + | + | + | + | + | + | + | + | + | M | | | | | | | | | | | |
| N | + | + | + | + | + | + | + | + | + | + | + | + | + | N | | | | | | | | | | | |
| O | + | + | + | + | + | + | + | + | + | + | + | + | + | O | | | | | | | | | | | |
| P | + | 19 | + | 20 | + | 21 | + | 22 | + | 23 | + | 24 | + | P | | | | | | | | | | | |
| Q | + | + | + | + | + | + | + | + | + | + | + | + | + | Q | | | | | | | | | | | |
| R | + | + | + | + | + | + | + | + | + | + | + | + | + | R | | | | | | | | | | | |
| S | + | + | + | + | + | + | + | + | + | + | + | + | + | S | | | | | | | | | | | |
| T | + | 30 | + | 29 | + | 28 | + | 27 | + | 26 | + | 25 | + | T | | | | | | | | | | | |
| U | + | + | + | + | + | + | + | + | + | + | + | + | + | U | | | | | | | | | | | |
| V | + | + | + | + | + | + | + | + | + | + | + | + | + | V | | | | | | | | | | | |
| W | + | + | + | + | + | + | + | + | + | + | + | + | + | W | | | | | | | | | | | |
| X | + | 31 | + | 32 | + | 33 | + | 34 | + | 35 | + | 36 | + | X | | | | | | | | | | | |
| Y | + | + | + | + | + | + | + | + | + | + | + | + | + | Y | | | | | | | | | | | |
| Z | + | + | + | + | + | + | + | + | + | + | + | + | + | Z | | | | | | | | | | | |
| | 1 | 2 | 3 | 4 | 5 | 6 | 7 | 8 | 9 | 10 | 11 | 12 | 13 | 14 | 15 | 16 | 17 | 18 | 19 | 20 | 21 | 22 | 23 | 24 | 25 |

Firm/Agency, Address

STEIL SURVEYING SERVICES LLC
1102 WEST 19th STREET
CHEYENNE WY 82001
 Telephone Number: **(307) 634-7273**

*This corner record was prepared
by me or under my direction
and supervision.*

SEAL & SIGNATURE




Corner Name EAST 1/4 Section 24, T 18 N, R 68 W, 6th P.M.

Cross-Index No.: P-25

County: LARAMIE Wyoming

SBRPEPLS/PLSW: March 1994; PLSW January 1998

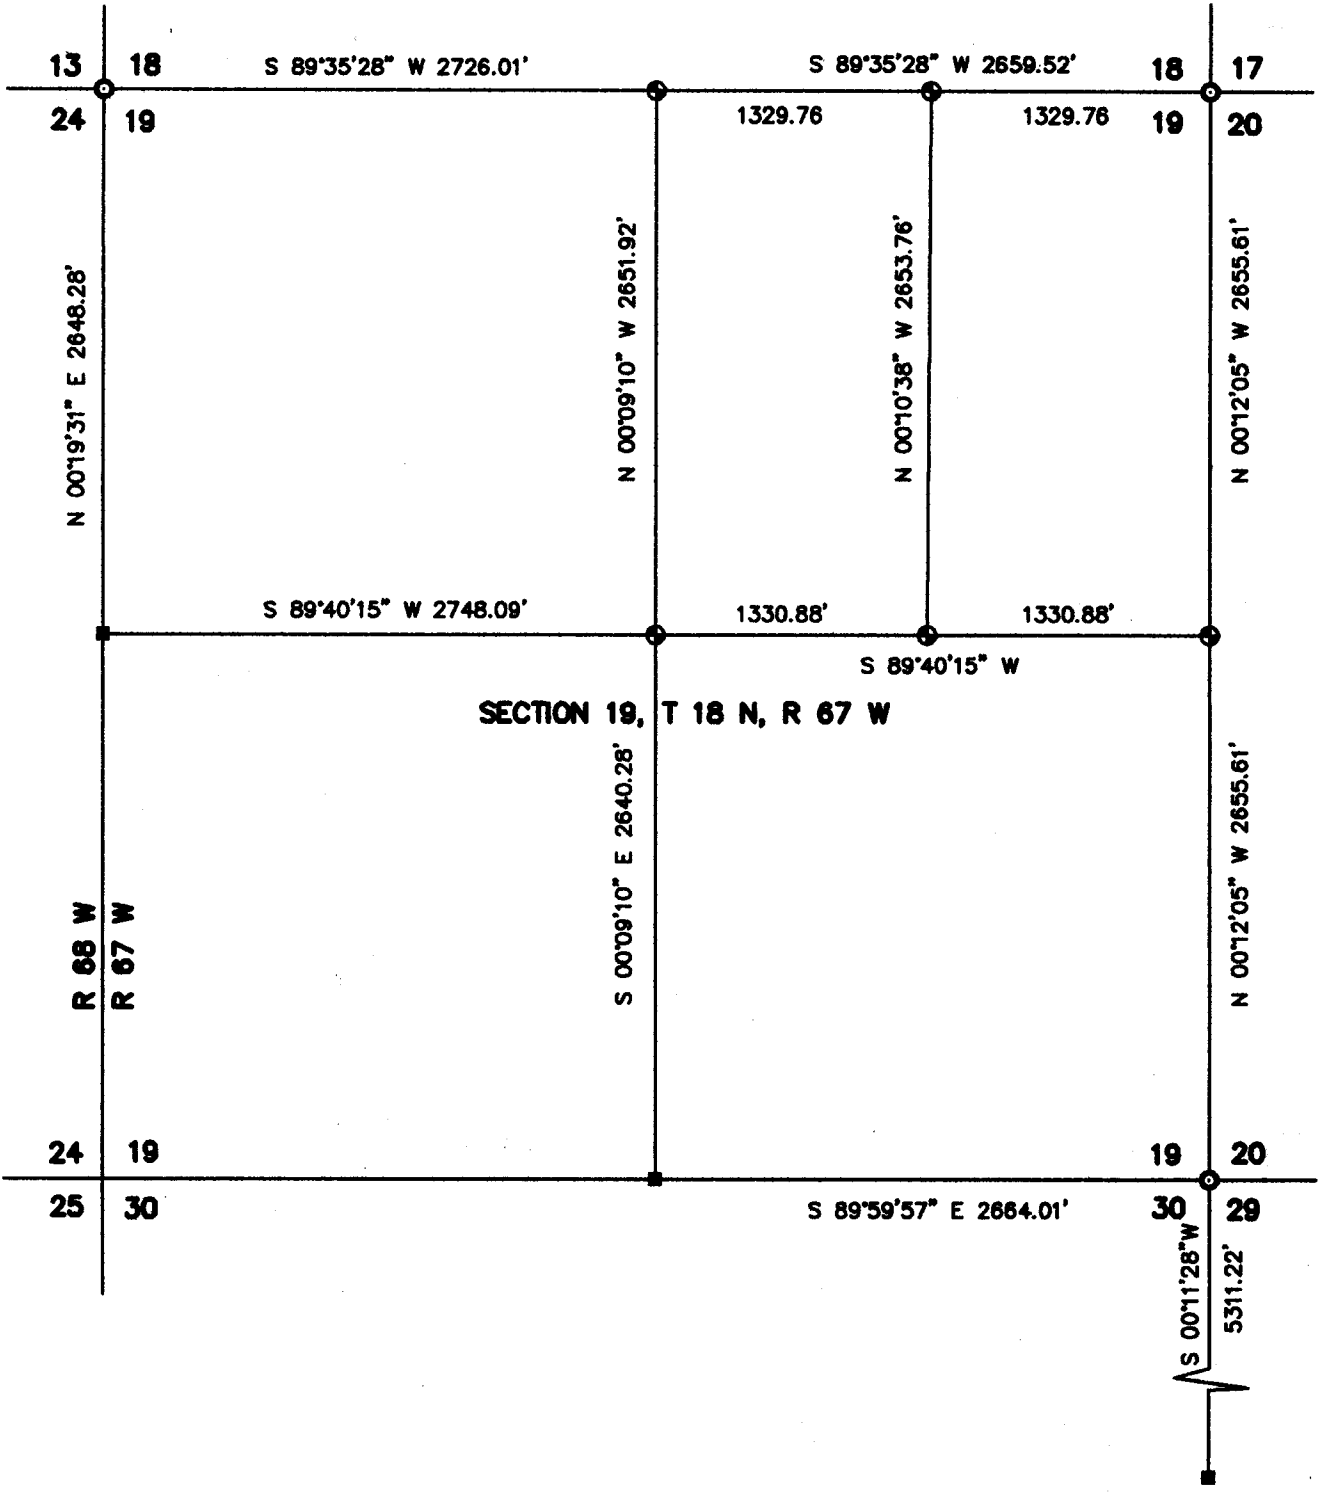

SECTION 19, T 18 N, R 67 W