




RECP #: 813334

RECORDED 6/24/2021 AT 1:38 PM BK# 2741 PG# 2527  
Debra K. Lee, CLERK OF LARAMIE COUNTY, WY PAGE 2 OF 2

### T 20 N, R 67 W Platte County, Wyoming

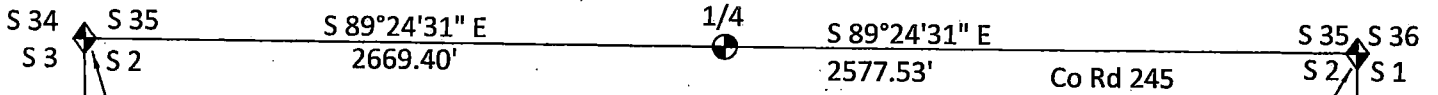

### T 19 N, R 67 W Laramie County, Wyoming

Found as per CR filed in Book 1443 at Page 937 on 2/7/1997 in the LCCO by Jeffrey Jones - I did not find the PK nails


Found as per CR filed in Book 2513 at Page 1365 on 8/23/2016 in the LCCO by Andrew Minton

#### Notes:


- CR = Corner Recordation
- LCCO = Laramie County Clerk's Office  
P.O Box 608  
309 West 29th Street  
Cheyenne, Wyoming 82003  
(307) 633-4350

N 00°28'48" W 5282.10'

S 00°01'31" W 5316.92'

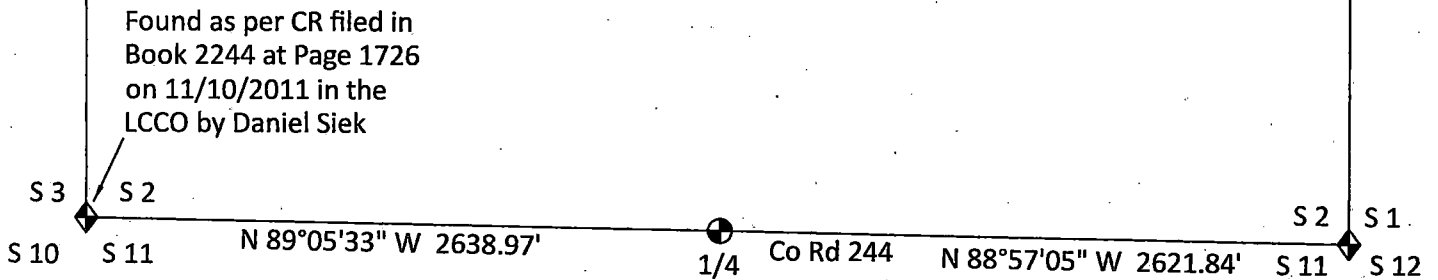

Found as per CR filed in Book 2244 at Page 1726 on 11/10/2011 in the LCCO by Daniel Siek

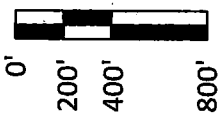

Scale  
1" = 800'